


NW. 1/4 OF SECTION 6, T.5N., R.1W., S.L.B. & M.

IN OGDEN CITY & RIVERDALE CITY

SCALE 1" = 200'

TAXING UNIT: 23, 25, 387

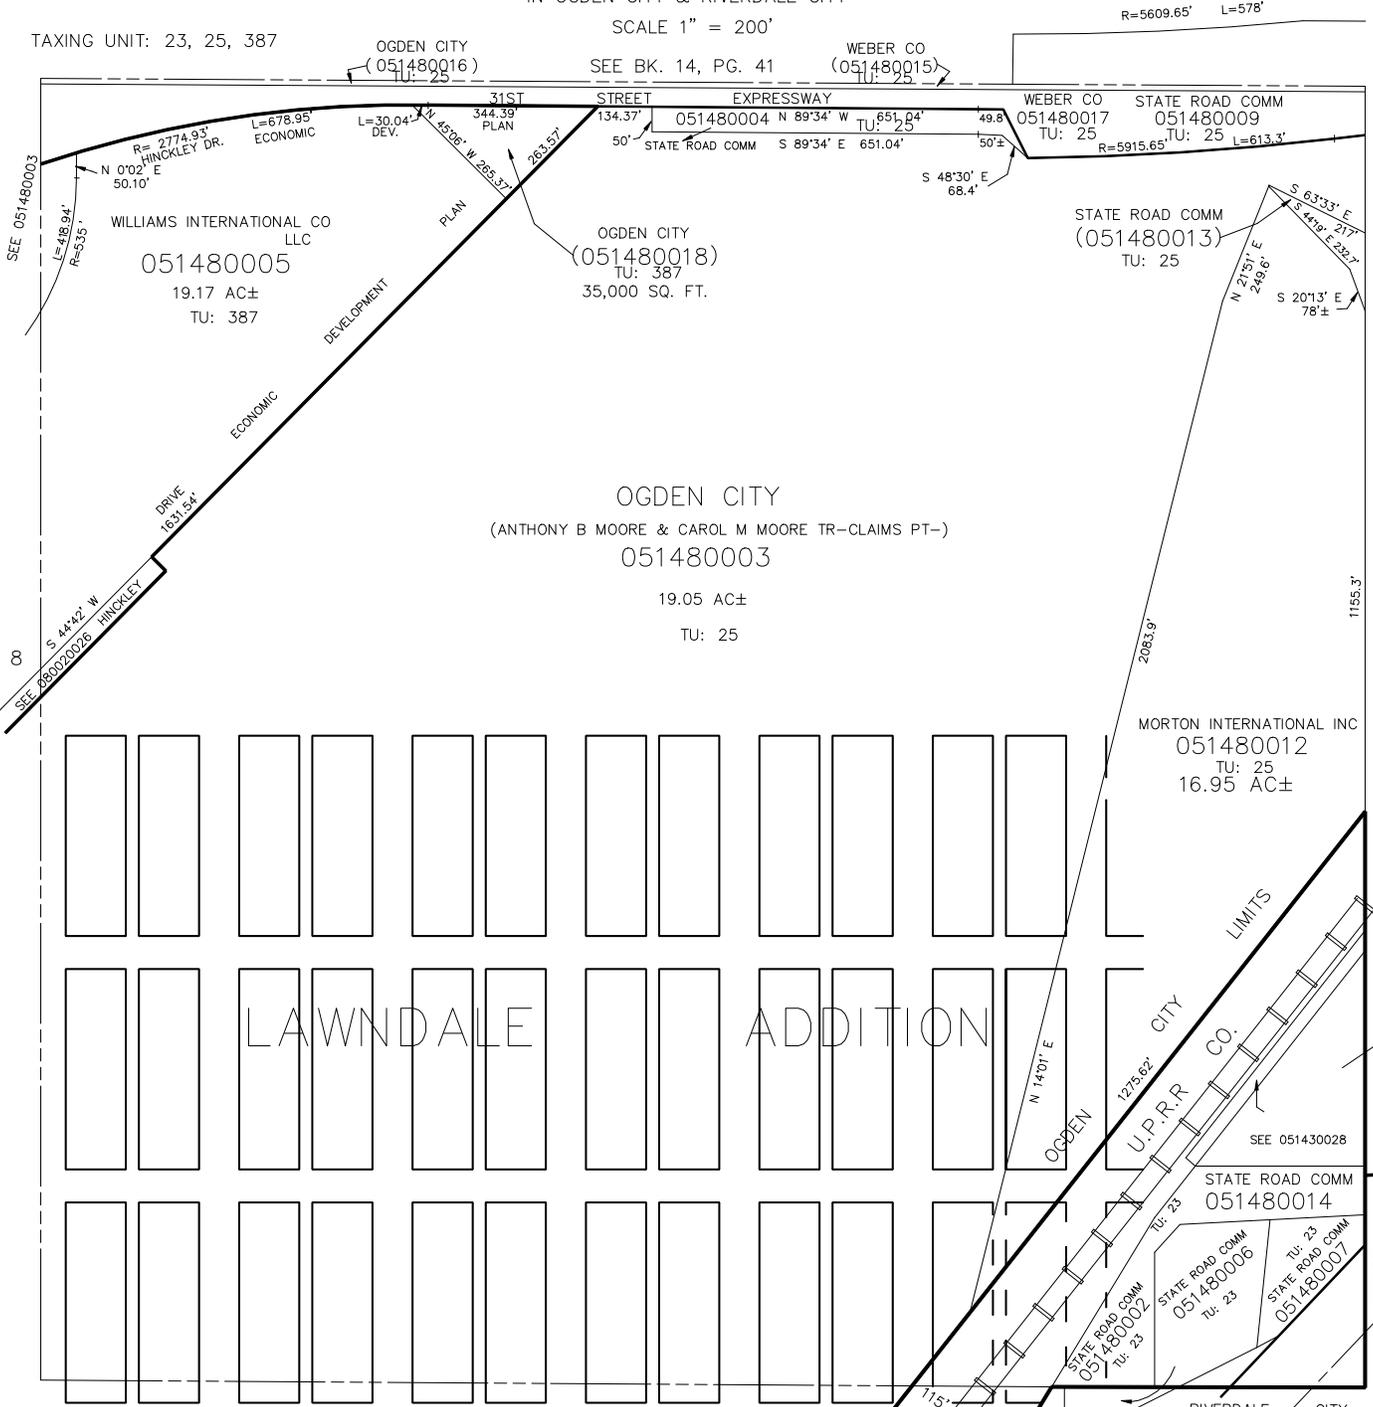

SEE BK. 14, PG. 41

WEBER CO (051480015)

OGDEN CITY (051480016)

WILLIAMS INTERNATIONAL CO LLC
051480005
19.17 AC±
TU: 387

OGDEN CITY (051480018)
TU: 387
35,000 SQ. FT.

STATE ROAD COMM (051480013)
TU: 25

OGDEN CITY
(ANTHONY B MOORE & CAROL M MOORE TR-CLAIMS PT-)
051480003
19.05 AC±
TU: 25

MORTON INTERNATIONAL INC
051480012
TU: 25
16.95 AC±

LAWNDALE ADDITION

SEE PAGE 143

SEE PAGE 145

RIVERDALE CITY
INTERSTATE HIGHWAY NO.15

SEE BK. 8 PG. 2