

PART OF W. 1/2 OF SEC. 6. T. 5N., R. 1W., S. 1B. & M.

149

LAWNDALE ADDITION

TAXING UNIT 23, 25, 26

OGDEN CITY, RIVERDALE CITY & COUNTY

PREFIX 05-149

SCALE 1" = 200'


SEE PAGE 148

NOTE: ALL OF THAT PORTIONS OF THE STREETS, ALLEYS, LOTS, & BLOCKS LYING WITHIN THE OGDEN CITY LIMITS WERE VACATED (BOOK 65B, P. 619), (9-22-60).

Original Plat. 1-10-100
Plat. 1-10-100
Plat. 1-10-100
Plat. 1-10-100

SEE BOOK 8
PAGE 2

SEE BOOK 8
PAGE 1

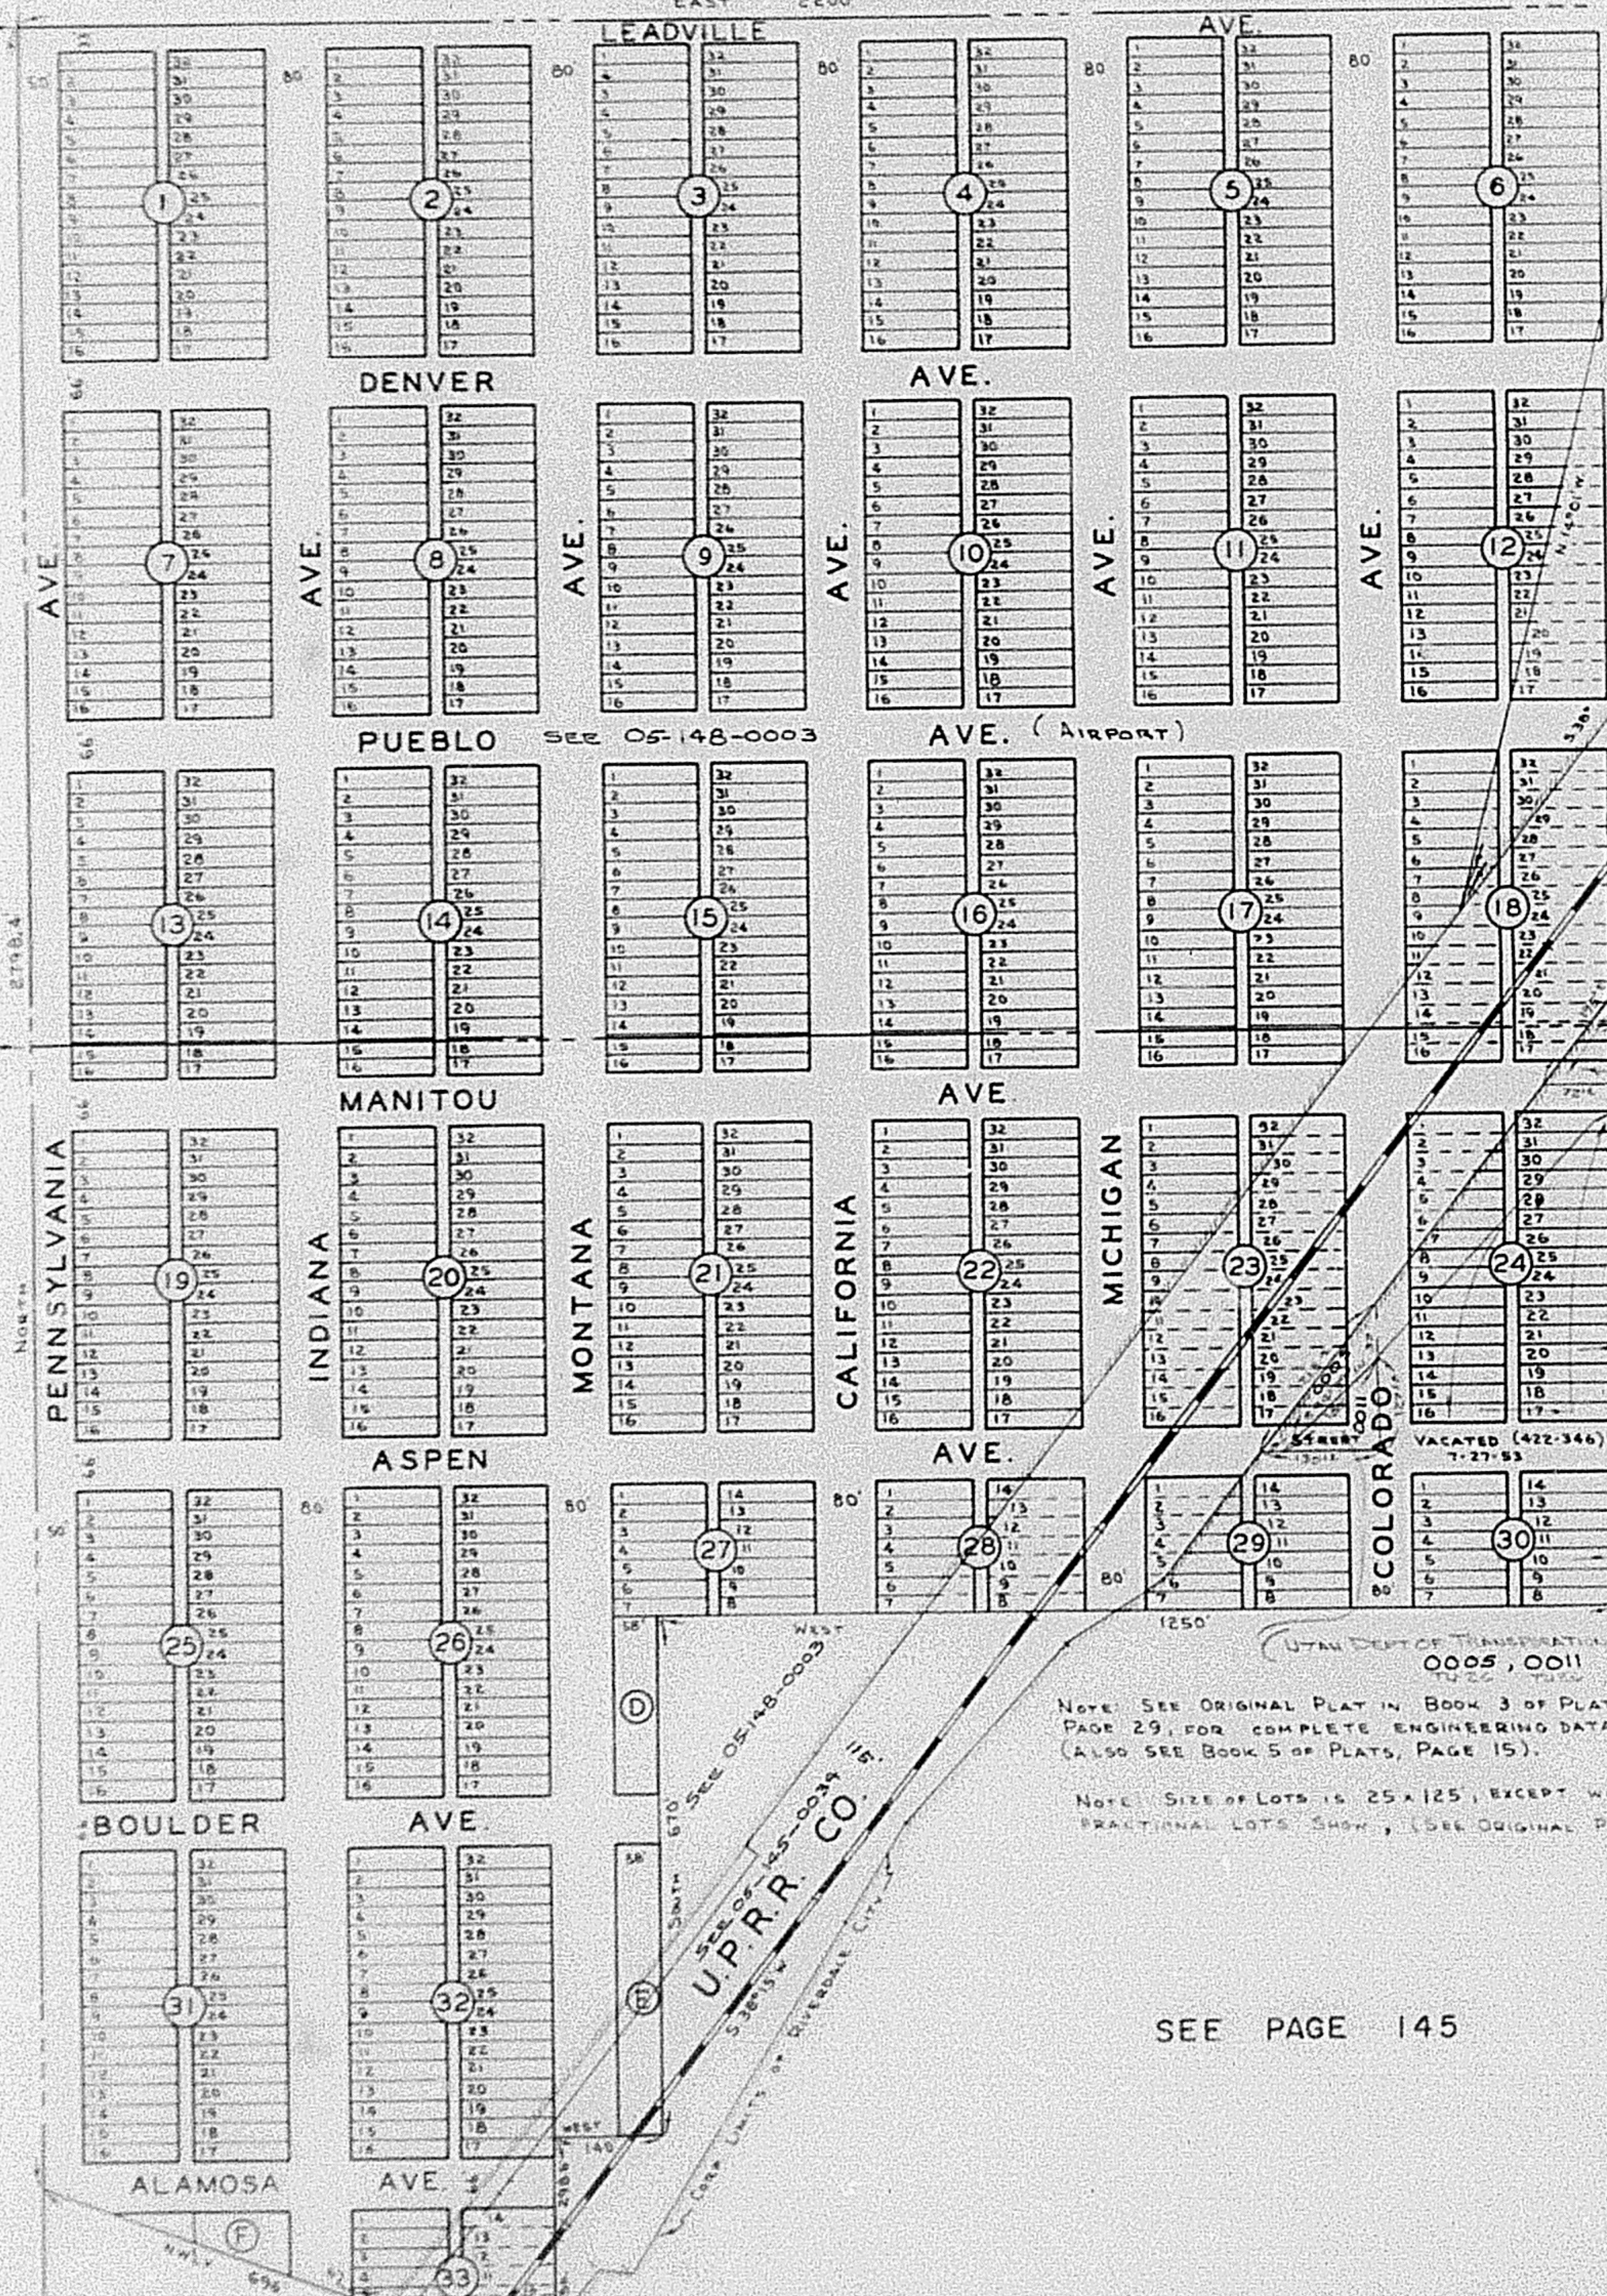

NOTE: SEE ORIGINAL PLAT IN BOOK 3 OF PLATS, PAGE 29, FOR COMPLETE ENGINEERING DATA. (ALSO SEE BOOK 5 OF PLATS, PAGE 15).

NOTE: SIZE OF LOTS IS 25x125, EXCEPT WHERE FRACTIONAL LOTS SHOWN, (SEE ORIGINAL PLAT).

SEE PAGE 145

NOTE: ALL OF THAT PORTIONS OF THE STREETS & AVENUES LYING & BEING IN BLOCKS 24, 29, & 30 WITHIN THE TOWN OF RIVERDALE WERE VACATED (422-346), 7-27-53.

SEE 05-145-0001