

PART OF W. 1/2 OF SEC. 6. T. 5N., R. 1W., S. 1B. & M.

149

LAWNDALE ADDITION

TAXING UNIT: 23, 25, 26

OGDEN CITY, RIVERDALE CITY, & COUNTY

PREFIX: 05-149

SCALE 1" = 200'


SEE PAGE 148

Note: All of that portion of the streets, blocks, lots, & buildings lying within the Ogden City limits were vacated (Book 558, P. 6-9), (3-22-59).

Original Plat & NW Cor. of Sec. 6 (Should be NW Cor. of S. 1/2 of NW 1/4 of Sec. 6)

SEE BOOK 8
PAGE 2

SEE BOOK 8
PAGE 1

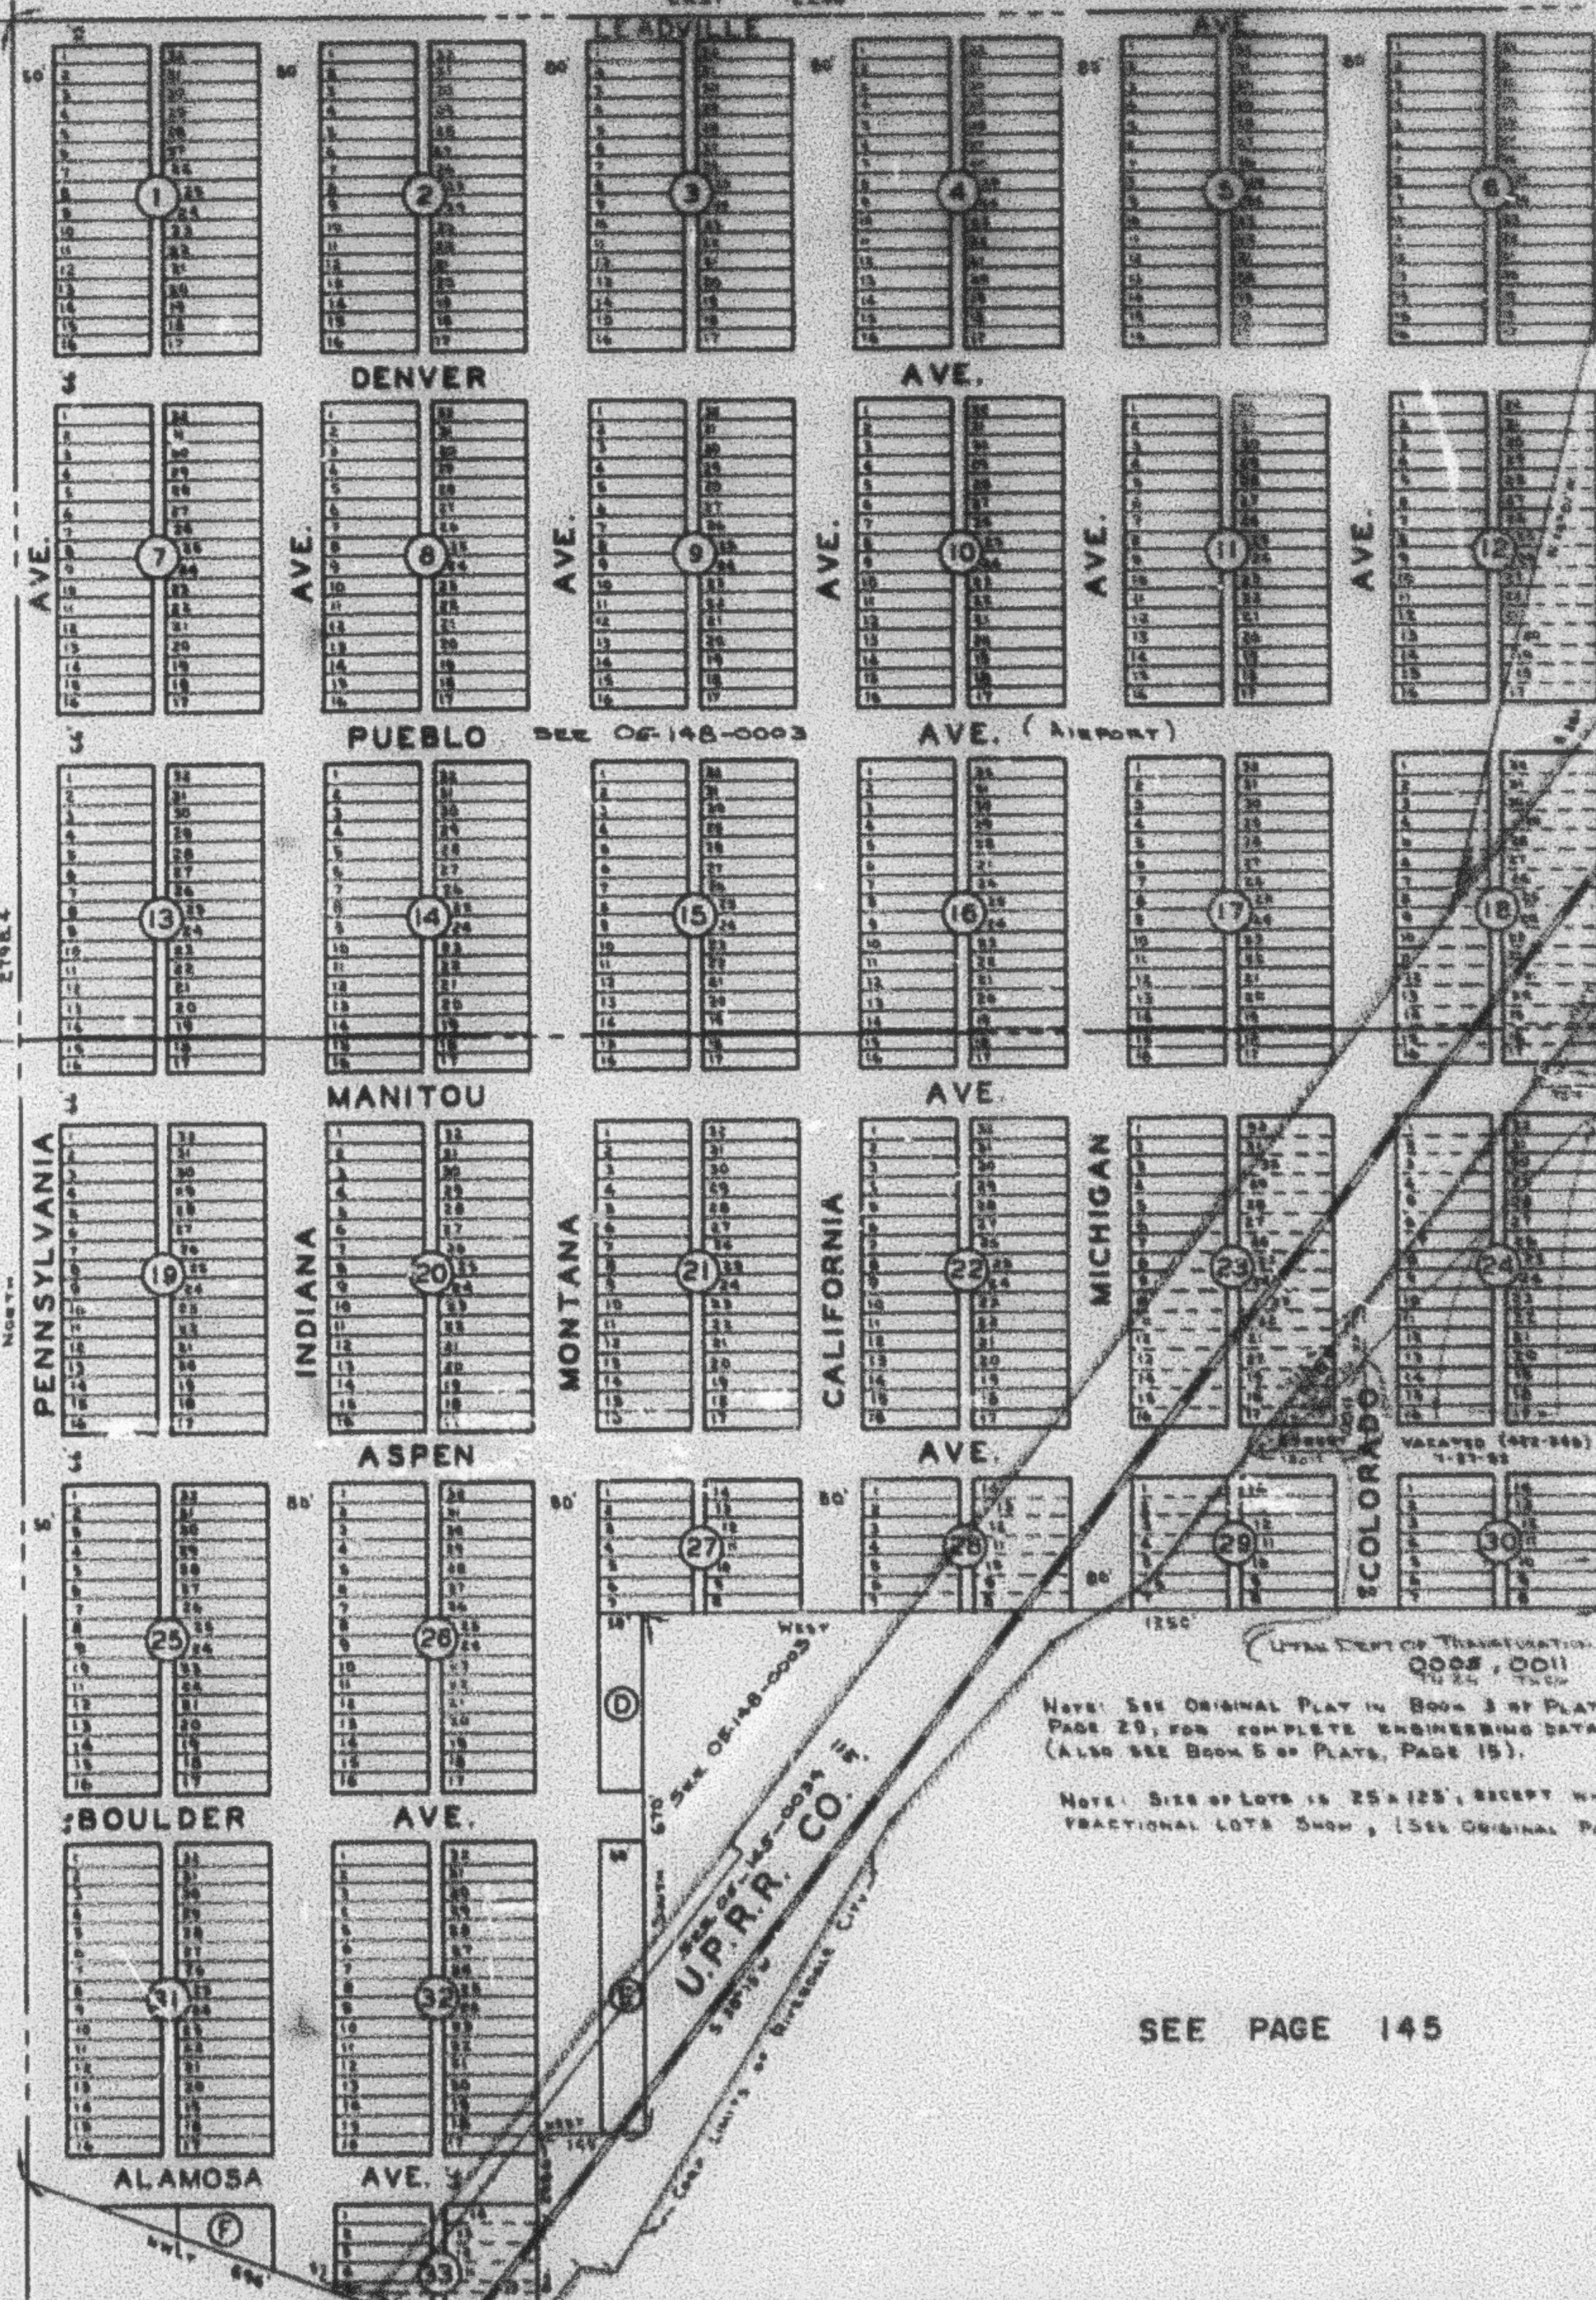

Note: See original plat in Book 3 of Plats, Page 29, for complete engineering data. (Also see Book 5 of Plats, Page 15).

Note: Size of lots is 25 x 125', except where fractional lots shown. (See original plat).

SEE PAGE 145