

PART OF W. 1/2 OF SEC. 6. T.5N., R.1W., S.L.B.&M.

149

LAWNDALE ADDITION

OGDEN CITY, RIVERDALE CITY, & COUNTY

TAXING UNIT: 23, 25, 26

PREFIX: 05-149

SCALE 1" = 200'

SEE PAGE 148

NOTE: ALL OF THAT PORTIONS OF THE STREETS, ALLEYS, LOTS, & BLOCKS LYING WITHIN THE OGDEN CITY LIMITS WERE VACATED. (BOOK 652, P. 619), (9-22-60).

ORIGINAL PLAT - NW COR. OF SEC. 6 (SHOULD BE NW COR. OF 3 1/2 SEC. 14 W. 1/2 SEC. 6.)


SEE BOOK 8

PAGE 2

W. 1/4 COR. OF SEC. 6

SEE BOOK 8

PAGE 1

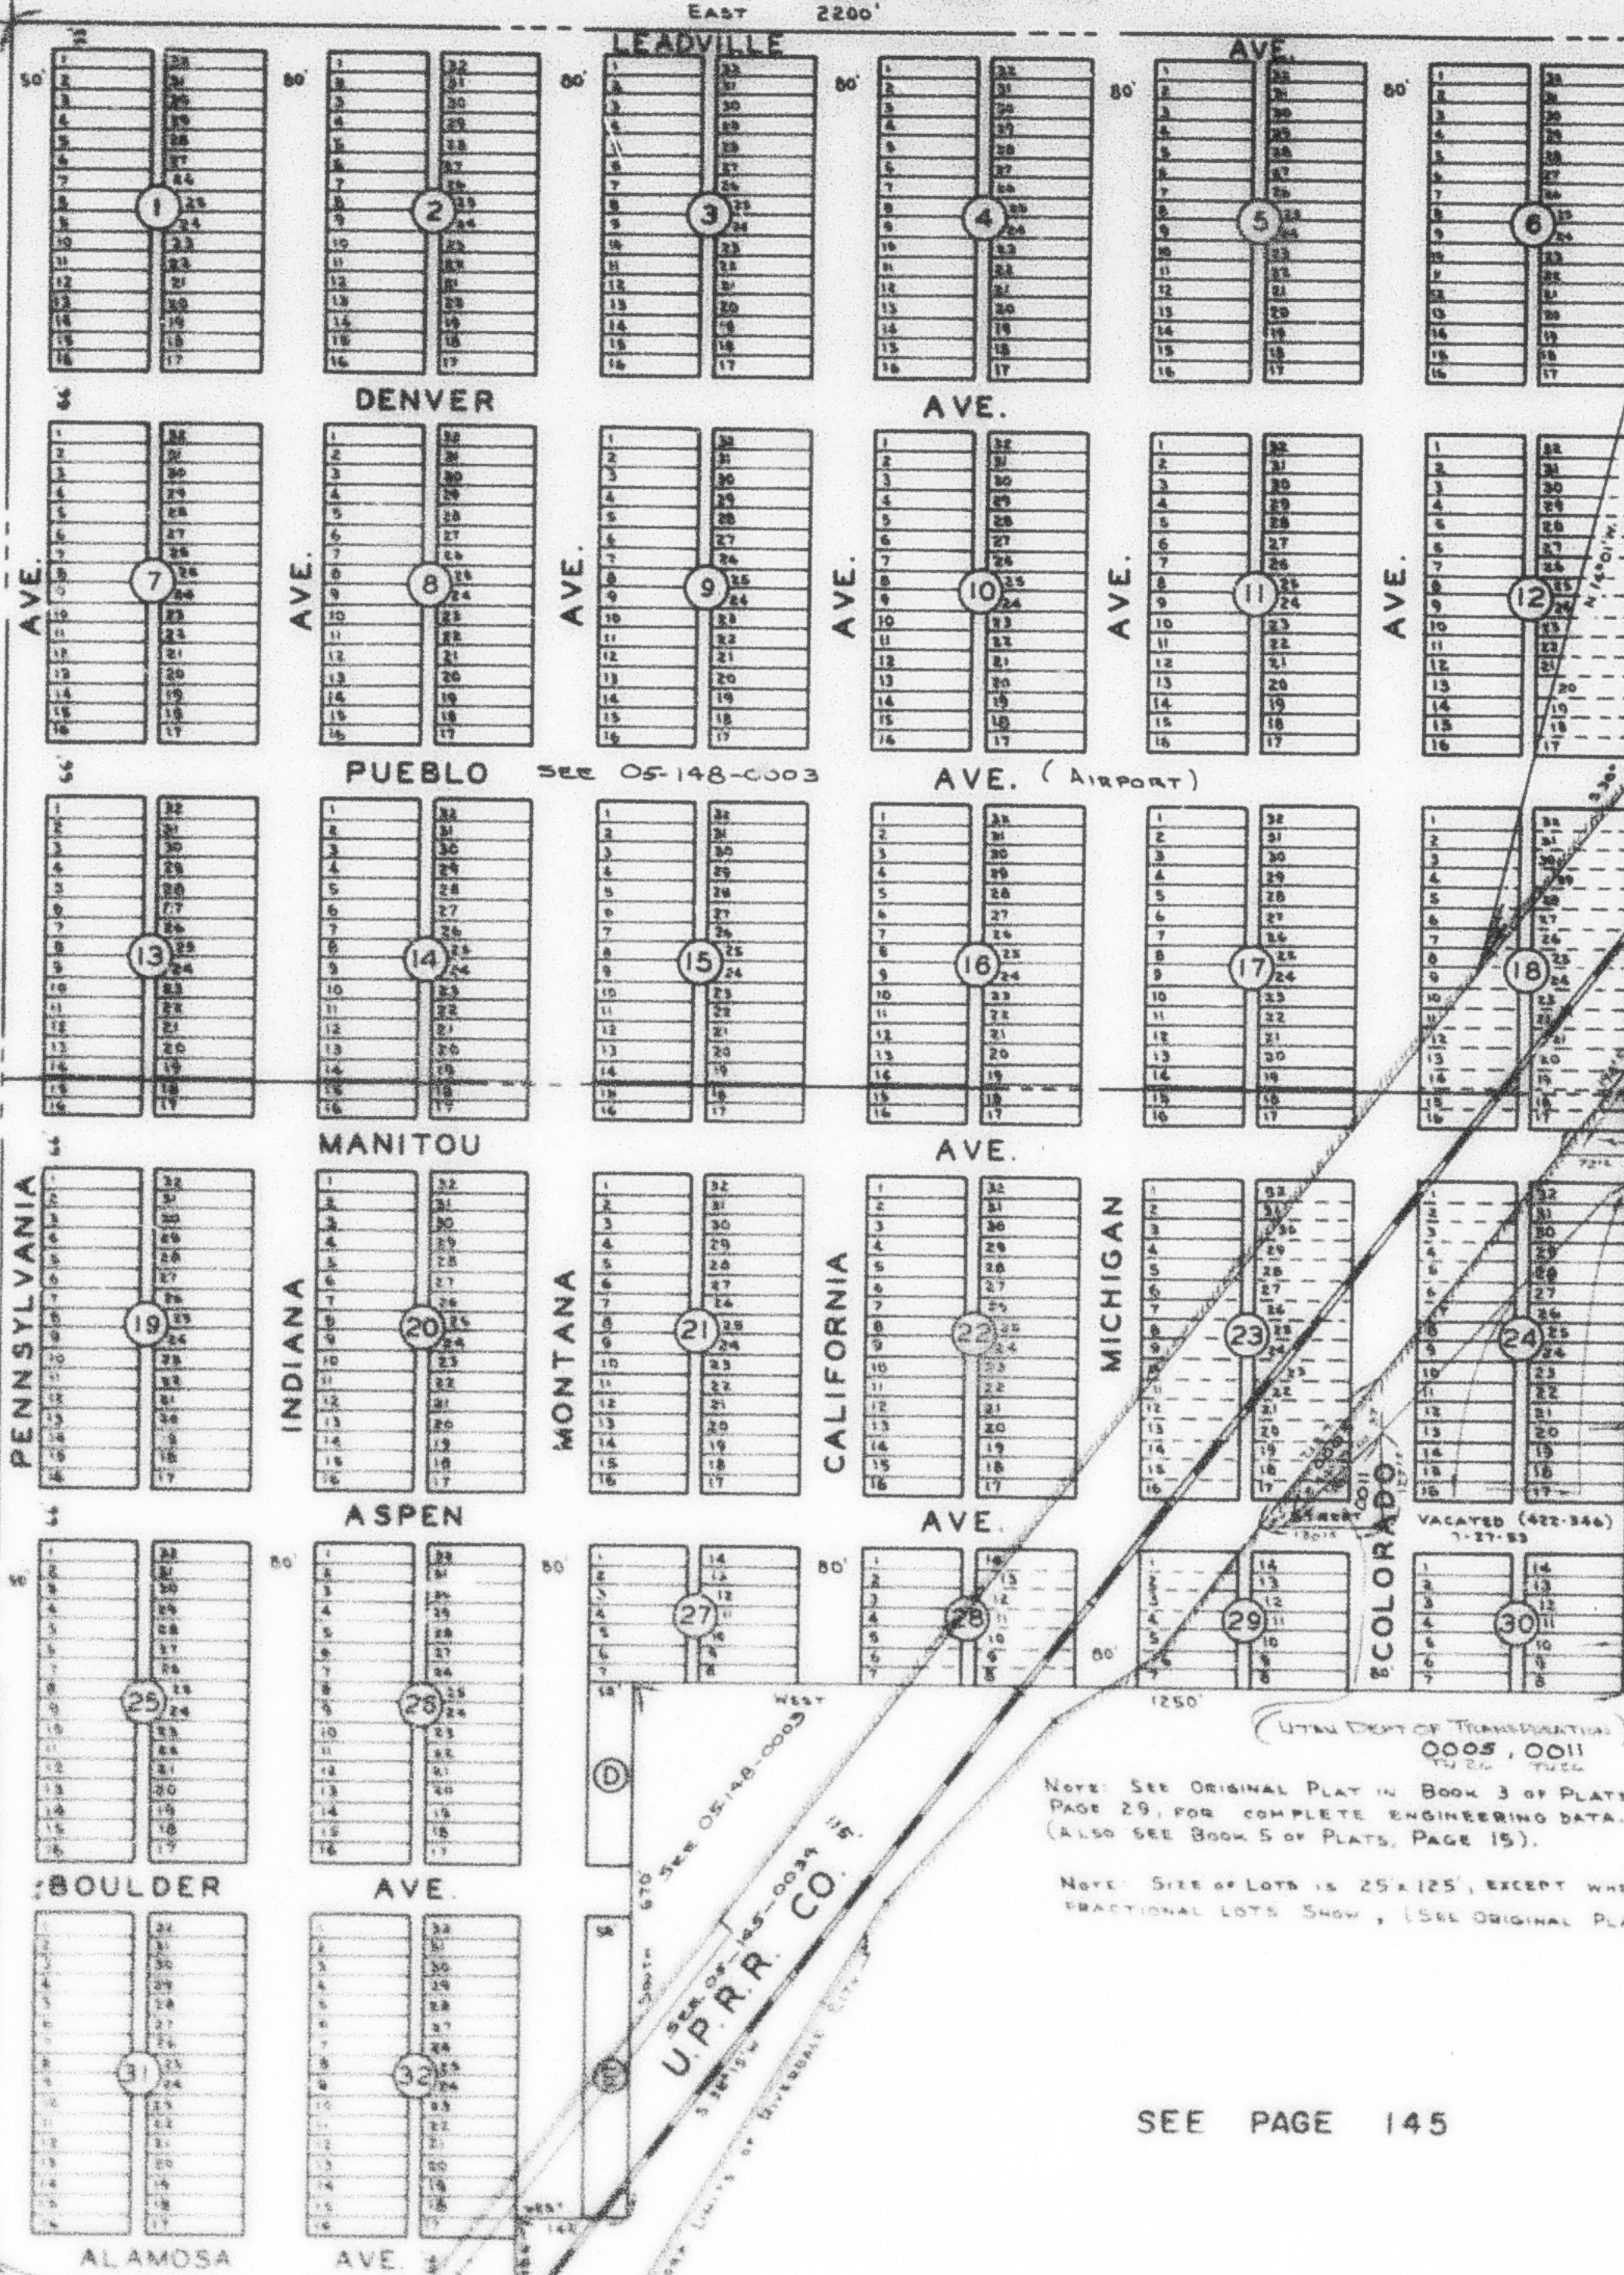

NOTE: SEE ORIGINAL PLAT IN BOOK 3 OF PLATS, PAGE 29, FOR COMPLETE ENGINEERING DATA. (ALSO SEE BOOK 5 OF PLATS, PAGE 15).

NOTE: SIZE OF LOTS IS 25x125', EXCEPT WHERE FRACTIONAL LOTS SHOW, (SEE ORIGINAL PLAT).

SEE PAGE 145

NOTE: ALL OF THAT PORTIONS OF THE STREETS & AVENUES LYING & BEING IN BLOCKS 24, 29, & 30 WITHIN THE TOWN OF RIVERDALE WERE VACATED. (422-346), 7-27-53.

SEE 05-145-0001