

PART OF W. 1/2 OF SEC. 6. T.5N., R.1W., S.L.B.&M.

149

LAWNDALE ADDITION

OGDEN CITY, RIVERDALE CITY, & COUNTY

TAXING UNIT: 23, 25, 26

PREFIX: 05-149

SCALE 1" = 200'

SEE PAGE 148


NOTE: ALL OF THAT PORTIONS OF THE STREETS, ALLEYS, LOTS, & BLOCKS LYING WITHIN THE OGDEN CITY LIMITS WERE VACATED. (BOOK 65B, P. 619), (7-22-60).

ORIGINAL PLAT: NW COR. OF SEC. 6 (SHOULD BE NW COR. OF S. 1/2 OF N.W. 1/4 OF SEC. 6)

SEE BOOK 8
PAGE 2

SEE BOOK 8
PAGE 1

5

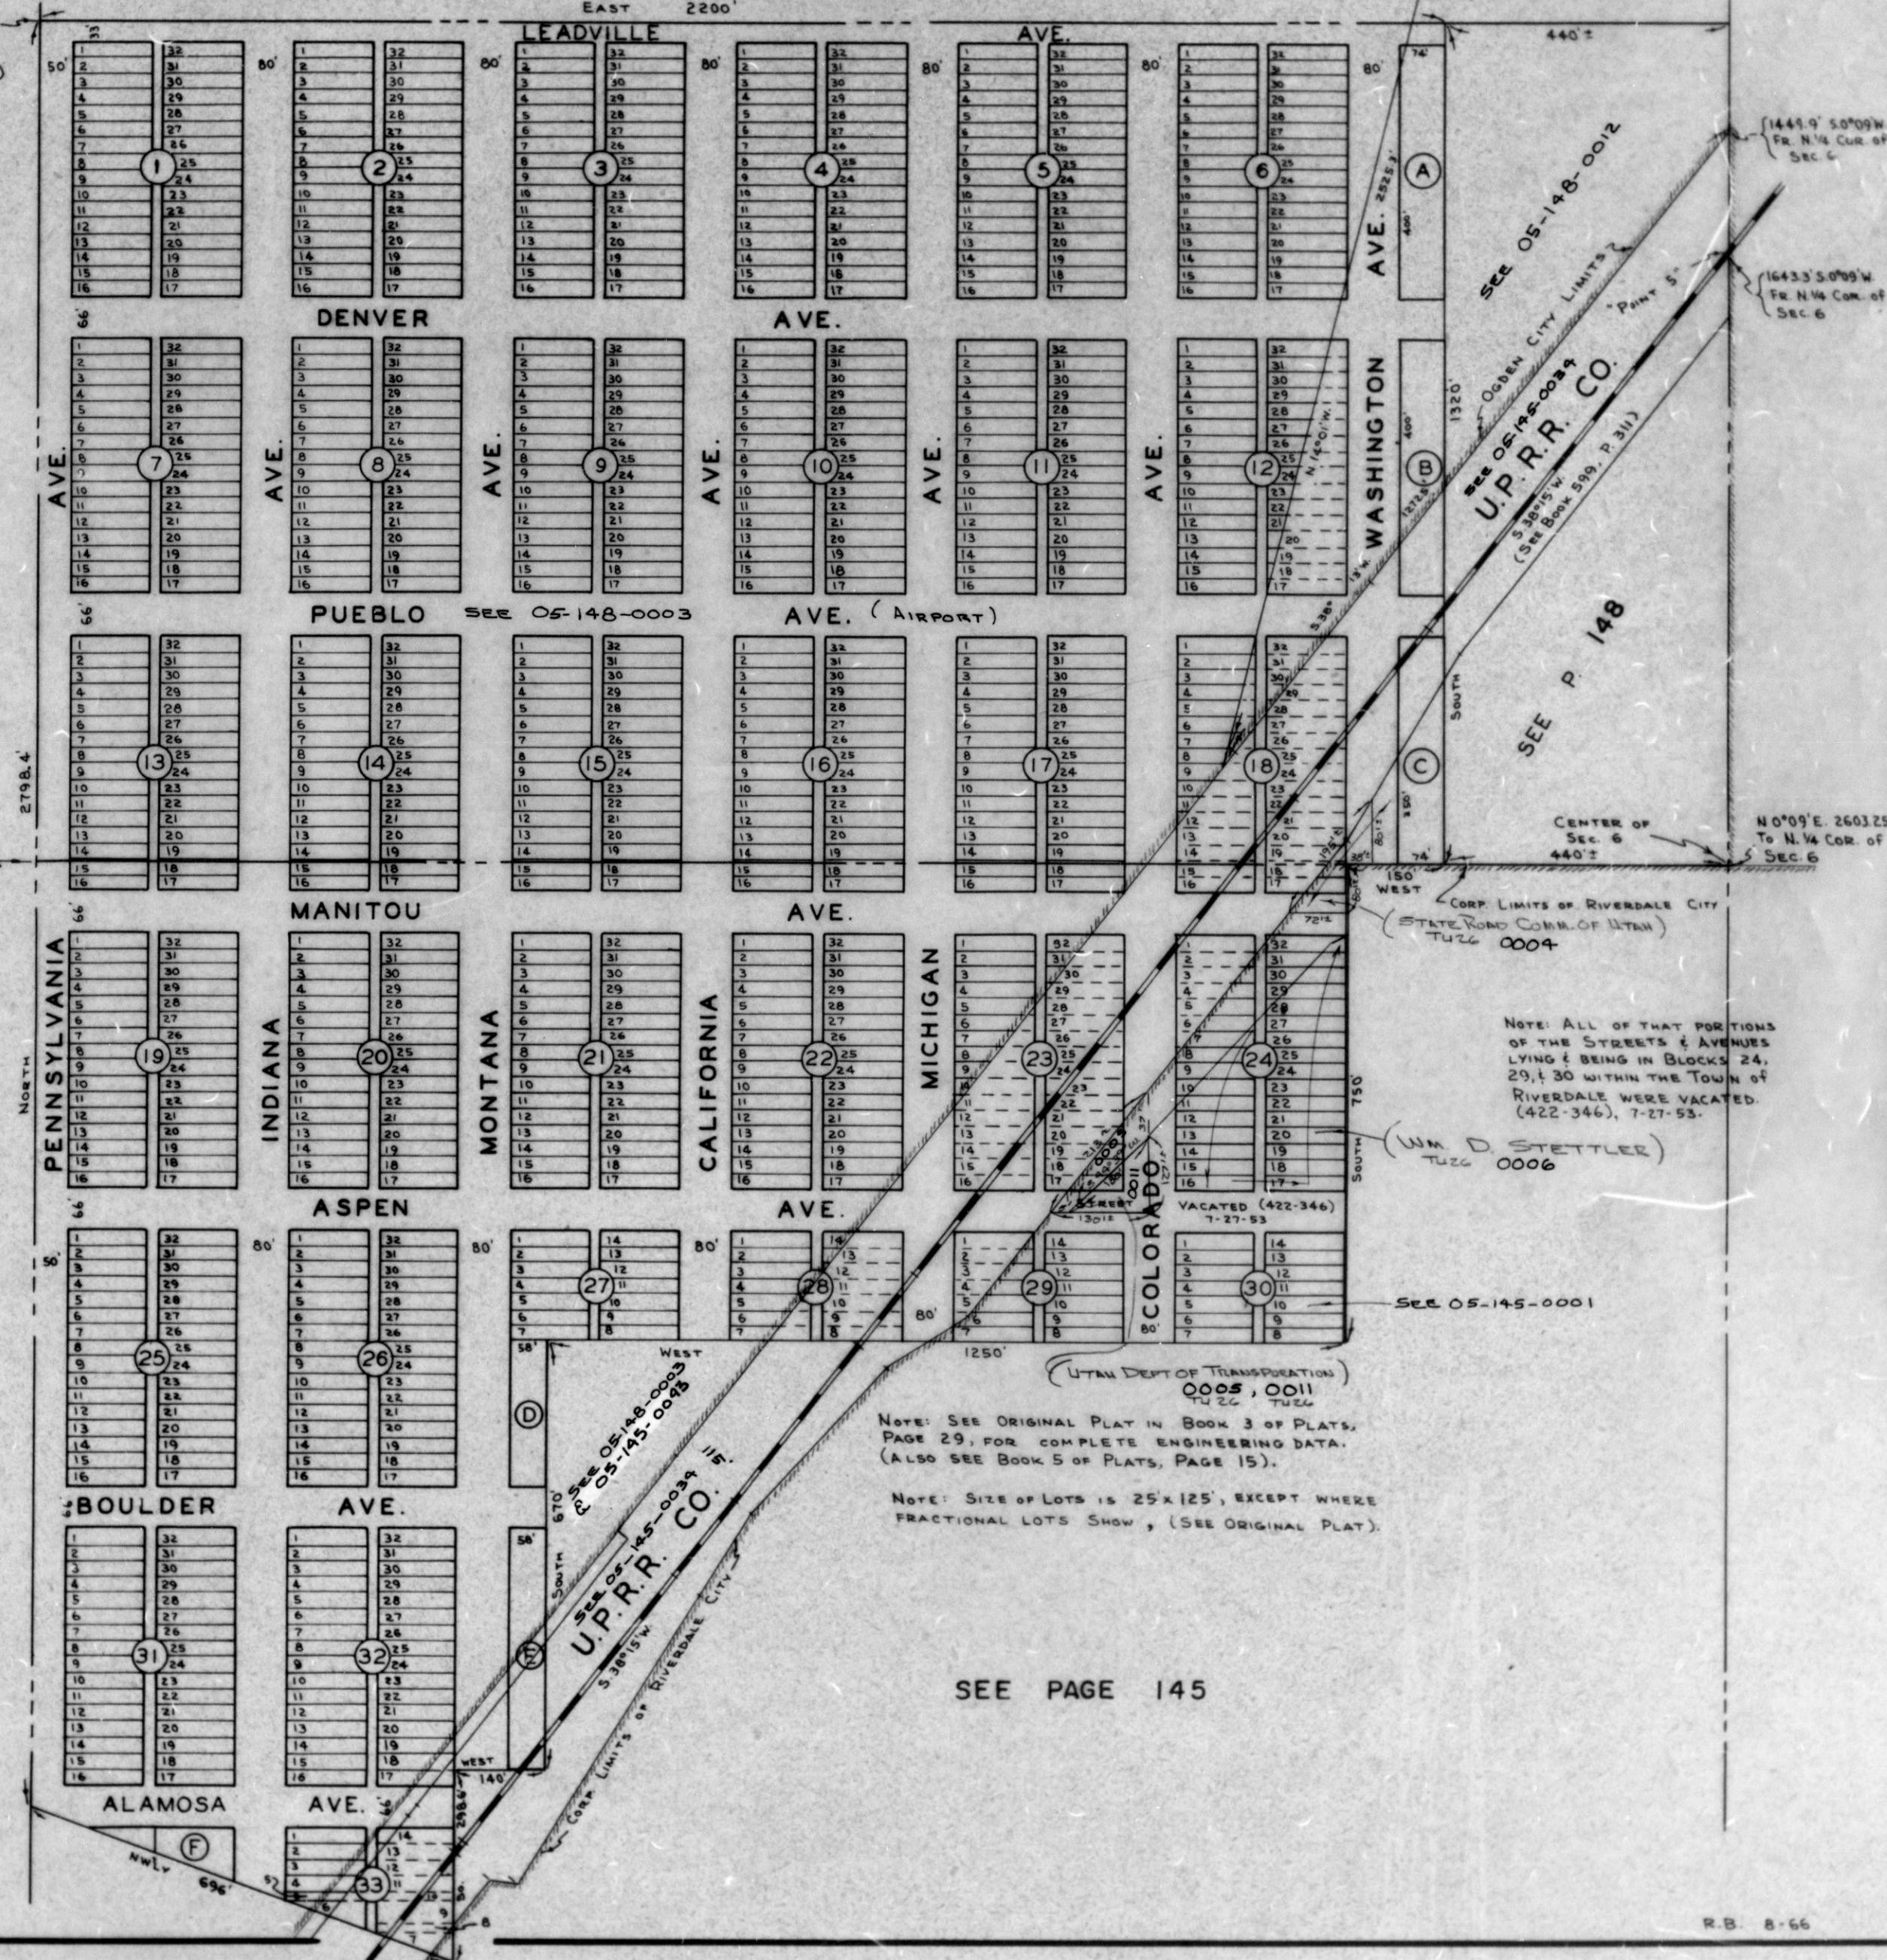

R.B. 8-66