

LAWDALE ADDITION


IN OGDEN CITY, RIVERDALE CITY, AND WEBER COUNTY

TAXING UNIT: 26

SEE PAGE 145

SCALE 1" = 200'

SEE BK. 8  
PAGE 2

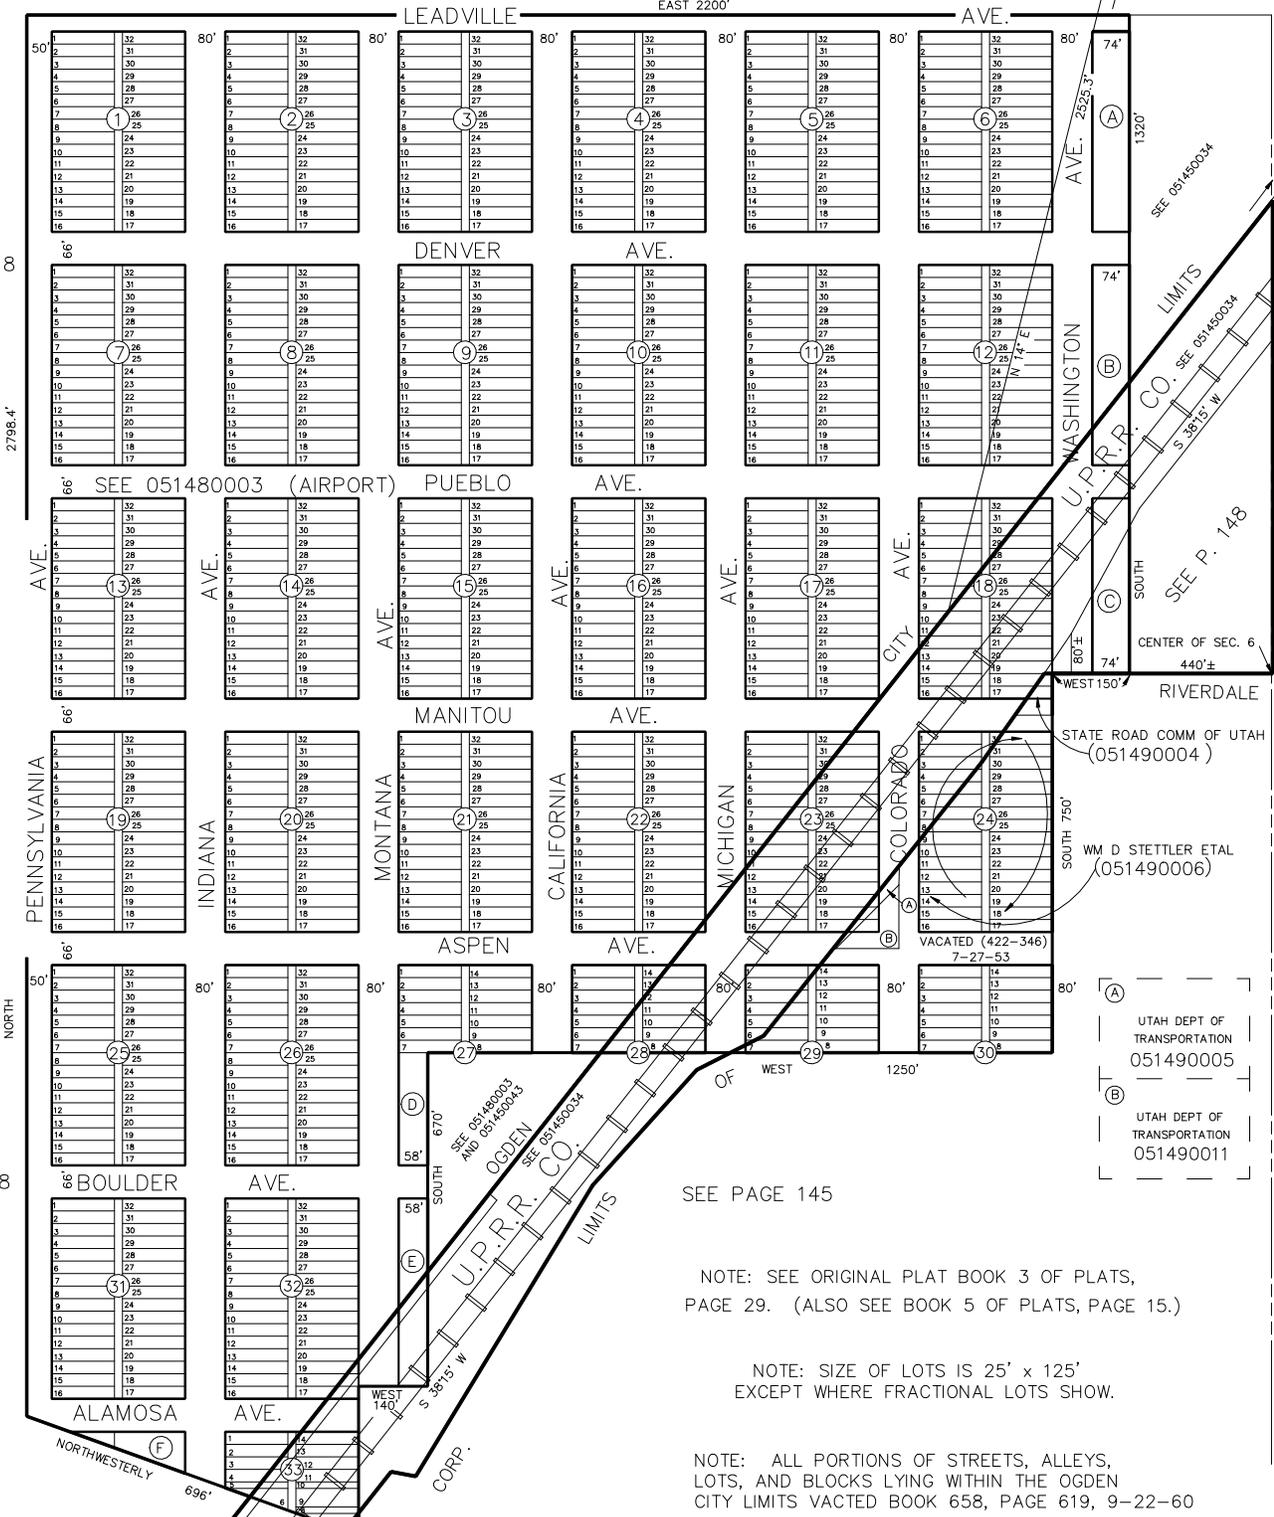

SEE BK. 8  
PAGE 1

SEE PAGE 145

NOTE: SEE ORIGINAL PLAT BOOK 3 OF PLATS,  
PAGE 29. (ALSO SEE BOOK 5 OF PLATS, PAGE 15.)

NOTE: SIZE OF LOTS IS 25' x 125'  
EXCEPT WHERE FRACTIONAL LOTS SHOW.

NOTE: ALL PORTIONS OF STREETS, ALLEYS,  
LOTS, AND BLOCKS LYING WITHIN THE OGDEN  
CITY LIMITS VACTED BOOK 658, PAGE 619, 9-22-60

UTAH DEPT OF  
TRANSPORTATION  
051490005

UTAH DEPT OF  
TRANSPORTATION  
051490011