

PART OF W. 1/2 OF SEC. 6, T.5N., R.1W., S.L.B. & M.

149

LAWNDALE ADDITION


IN OGDEN CITY, RIVERDALE CITY, AND WEBER COUNTY

TAXING UNIT: 26

SEE PAGE 145

SCALE 1" = 200'

SEE BK. 8
PAGE 2

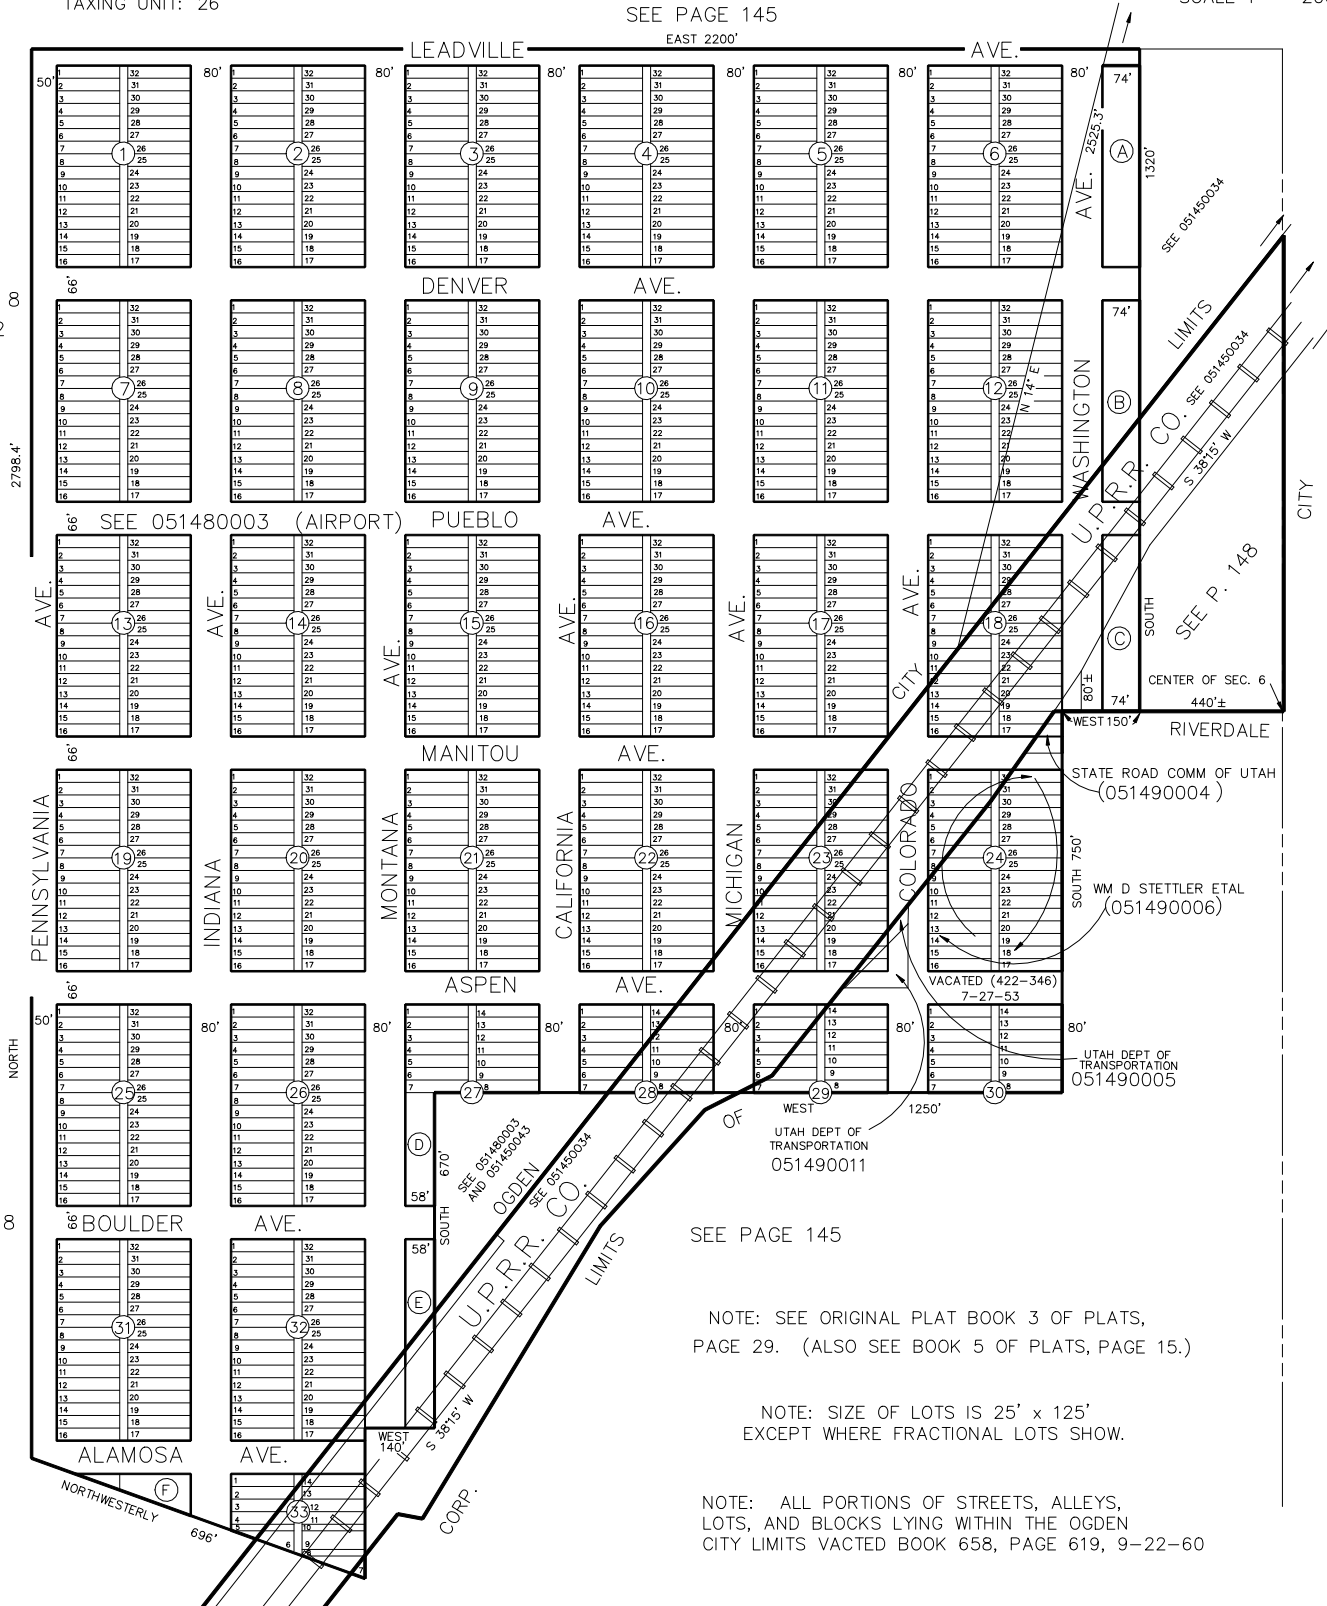

SEE BK. 8
PAGE 1

SEE PAGE 145

NOTE: SEE ORIGINAL PLAT BOOK 3 OF PLATS,
PAGE 29. (ALSO SEE BOOK 5 OF PLATS, PAGE 15.)

NOTE: SIZE OF LOTS IS 25' x 125'
EXCEPT WHERE FRACTIONAL LOTS SHOW.

NOTE: ALL PORTIONS OF STREETS, ALLEYS,
LOTS, AND BLOCKS LYING WITHIN THE OGDEN
CITY LIMITS VACTED BOOK 658, PAGE 619, 9-22-60