

PART OF W. 1/2 OF SEC. 6, T.5N., R.1W., S.L.B. & M.
LAWDALE ADDITION


TAXING UNIT: 26

IN OGDEN CITY, RIVERDALE CITY, AND WEBER COUNTY
 SEE PAGE 145

SCALE 1" = 200'

SEE BK. 8
 PAGE 2

SEE BK. 8
 PAGE 1

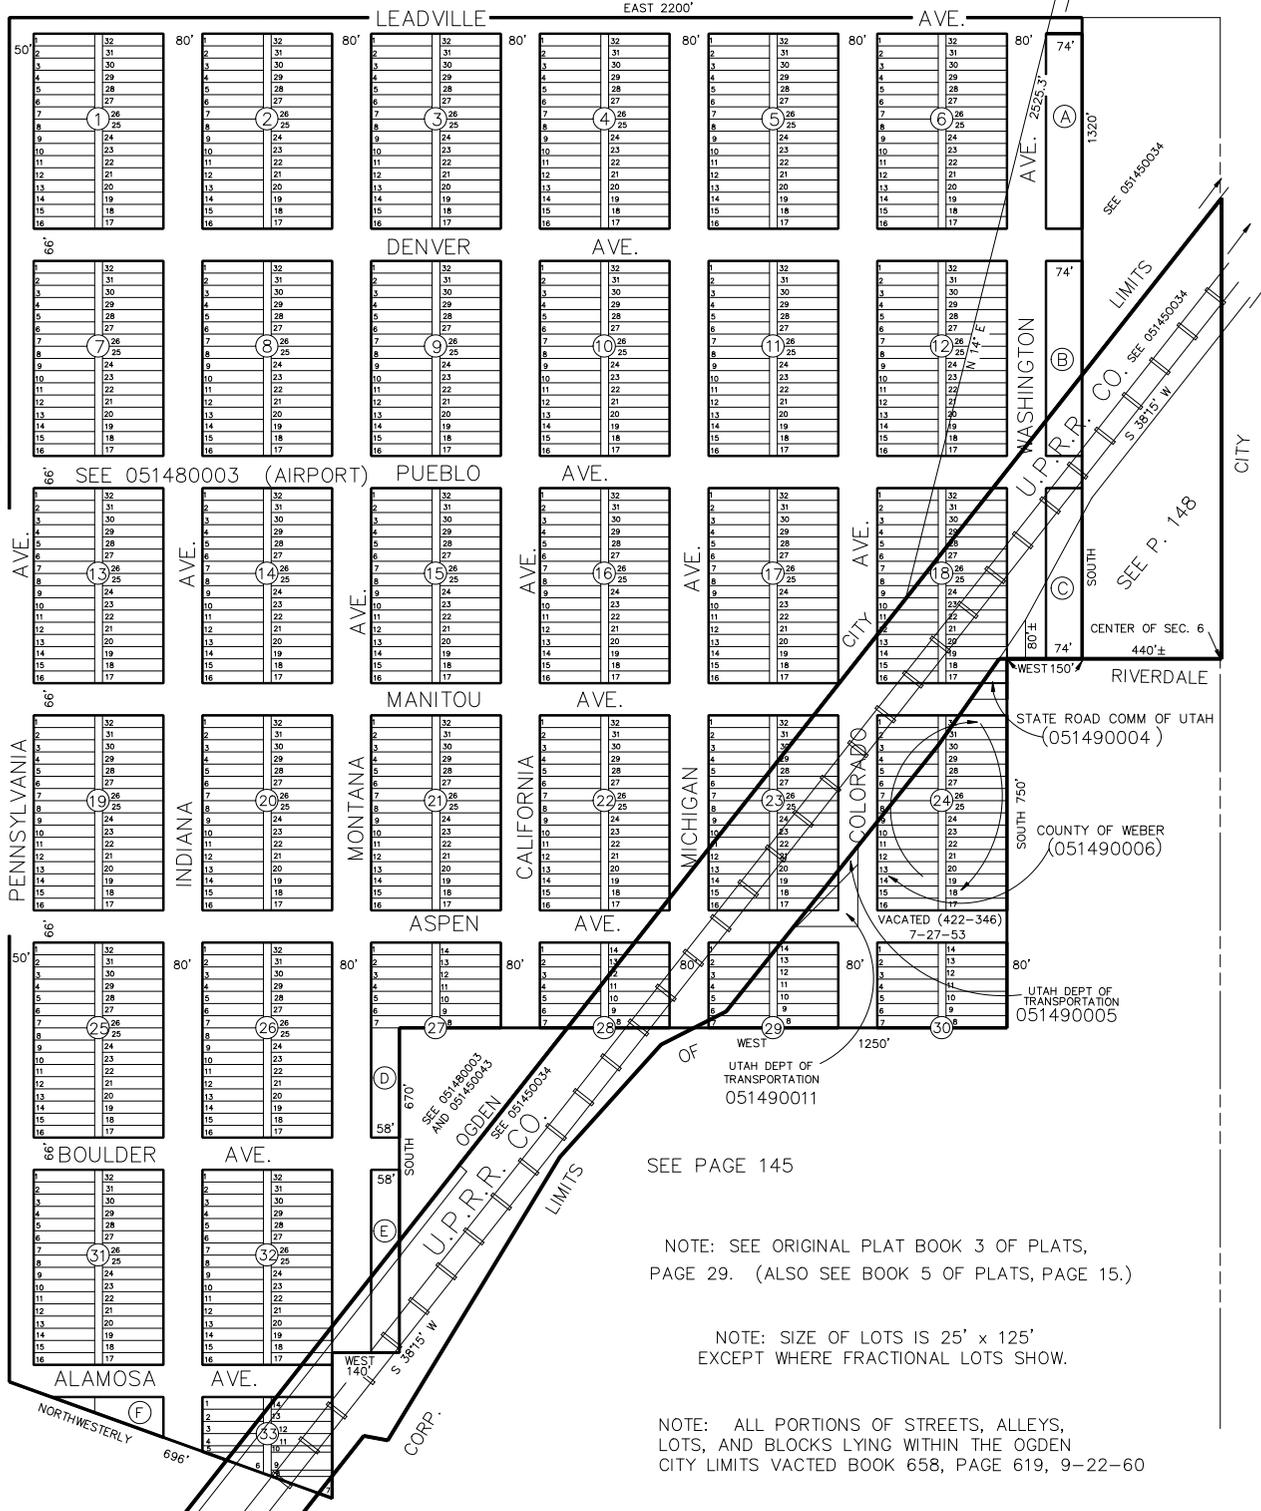

SEE PAGE 145

NOTE: SEE ORIGINAL PLAT BOOK 3 OF PLATS,
 PAGE 29. (ALSO SEE BOOK 5 OF PLATS, PAGE 15.)

NOTE: SIZE OF LOTS IS 25' x 125'
 EXCEPT WHERE FRACTIONAL LOTS SHOW.

NOTE: ALL PORTIONS OF STREETS, ALLEYS,
 LOTS, AND BLOCKS LYING WITHIN THE OGDEN
 CITY LIMITS VACTED BOOK 658, PAGE 619, 9-22-60