

PART OF SOUTH 1/2 OF SECTION 6, T.5N, R.1W, S.L.B. & M.
RIVER VALLEY ESTATES SUBDIVISION NO. 7

150

LOTS 1-16 & 32-34

TAXING UNIT 26

IN RIVERDALE CITY

PREFIX: 05-150

SCALE 1" = 50'

CURVE DATA


- 1 R=100' Δ=5°40' L=9.89'
CHD=9.89' CHB=N.22°50'E.
- 2 R=100' Δ=18°12' L=31.77'
CHD=31.63' CHB=N.34°46'E.
- 3 R=50' Δ=3°09'34" L=2.75'
CHD=2.75' CHB=N.45°26'37"E.
- 4 R=50' Δ=51°40'16" L=45.07'
CHD=43.58' CHB=N.72°51'42"E.
- 5 R=50' Δ=56°20' L=49.13'
CHD=47.20' CHB=S.53°08'10"E.
- 6 R=50' Δ=52°37'13" L=45.89'
CHD=44.33' CHB=S.1°20'17"W.
- 7 R=50' Δ=54°47'02" L=47.78'
CHD=46.01' CHB=N.55°02'34"E.
- 8 R=50' Δ=41°39'55" L=36.34'
CHD=35.56' CHB=N.76°43'58"E.
- 9 R=100' Δ=80°24' L=14.03'
CHD=12.91' CHB=S.84°04'W.
- 10 R=50' Δ=43°52' L=38.28'
CHD=37.35' CHB=S.21°56'W.
- 11 R=31.67' Δ=79°25'13" L=43.90'
CHD=40.47' CHB=S.39°42'36.5"E.
- 12 R=10.0' Δ=80°34'47" L=14.06'
CHD=12.93' CHB=N.60°17'23.5"E.

SEE PAGE
145

SEE PAGE 146

SEE PAGE 145

SEE PAGE 151

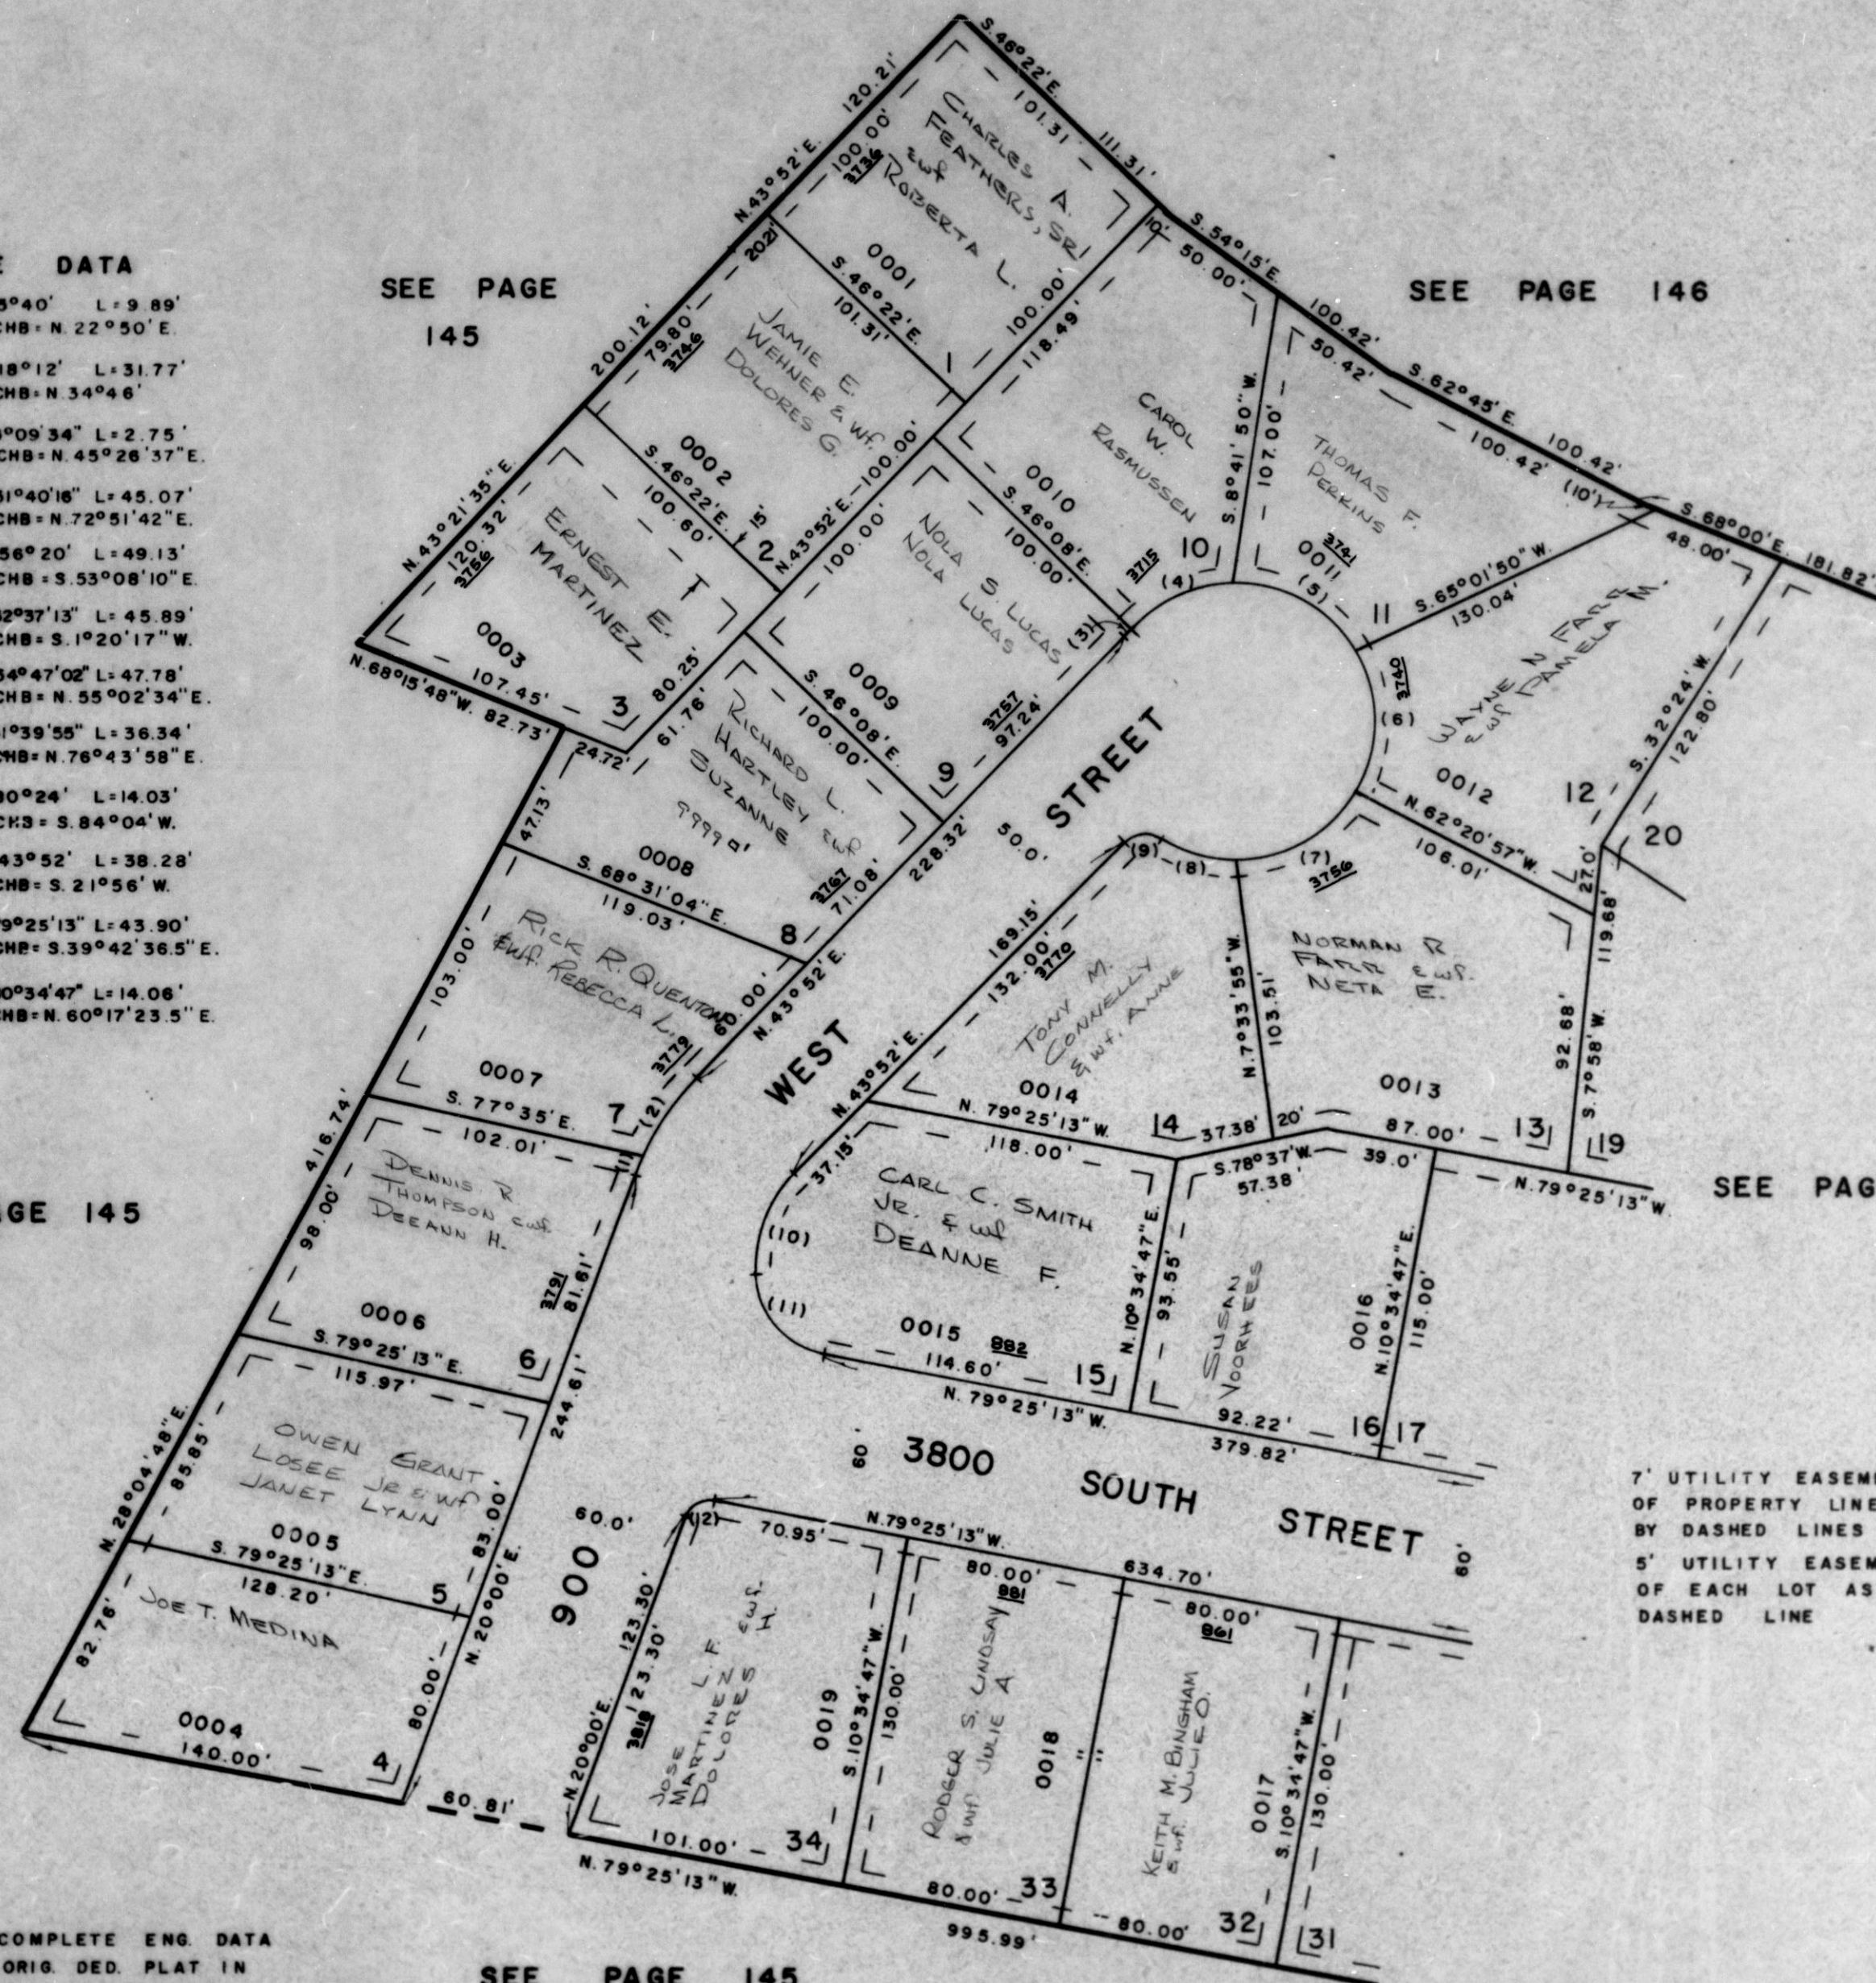

FOR COMPLETE ENG. DATA
 SEE ORIG. DED. PLAT IN
 BOOK 17, PAGE 37

SEE PAGE 145