


PART OF SOUTH 1/2 OF SEC. 6, T.5N., R.1W., S.L.B. & M.
RIVER VALLEY ESTATES SUBDIVISION NO. 7

IN RIVERDALE CITY

TAXING UNIT: 26

SCALE 1" = 50'

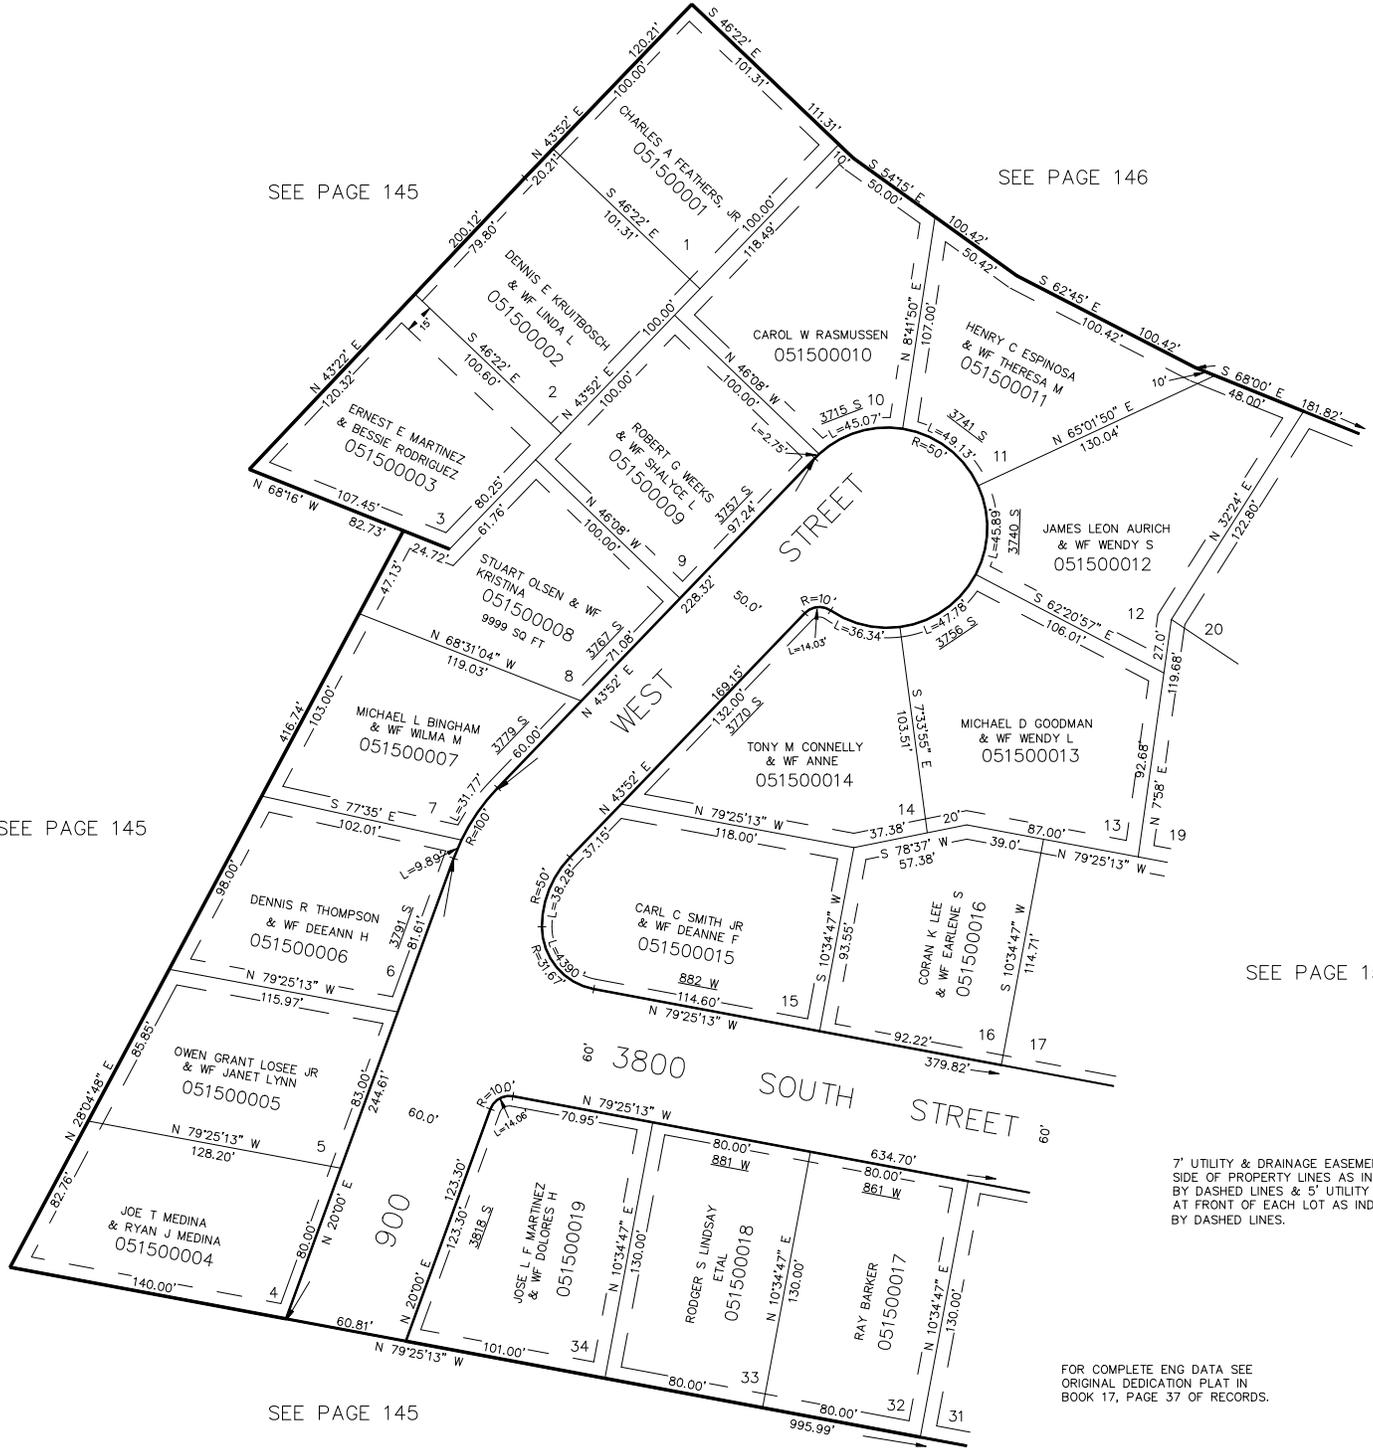

7' UTILITY & DRAINAGE EASEMENTS EACH SIDE OF PROPERTY LINES AS INDICATED BY DASHED LINES & 5' UTILITY EASEMENTS AT FRONT OF EACH LOT AS INDICATED BY DASHED LINES.

FOR COMPLETE ENG DATA SEE ORIGINAL DEDICATION PLAT IN BOOK 17, PAGE 37 OF RECORDS.

SEE PAGE 145

SEE PAGE 146

SEE PAGE 145

SEE PAGE 151

SEE PAGE 145