

PART OF SOUTH 1/2 OF SEC. 6, T.5N., R.1W., S.L.B. & M.
RIVER VALLEY ESTATES SUBDIVISION NO. 7

LOTS 17-31


IN RIVERDALE CITY

SCALE 1" = 50'

TAXING UNIT: 26

SEE PAGE 147

SEE PAGE 150

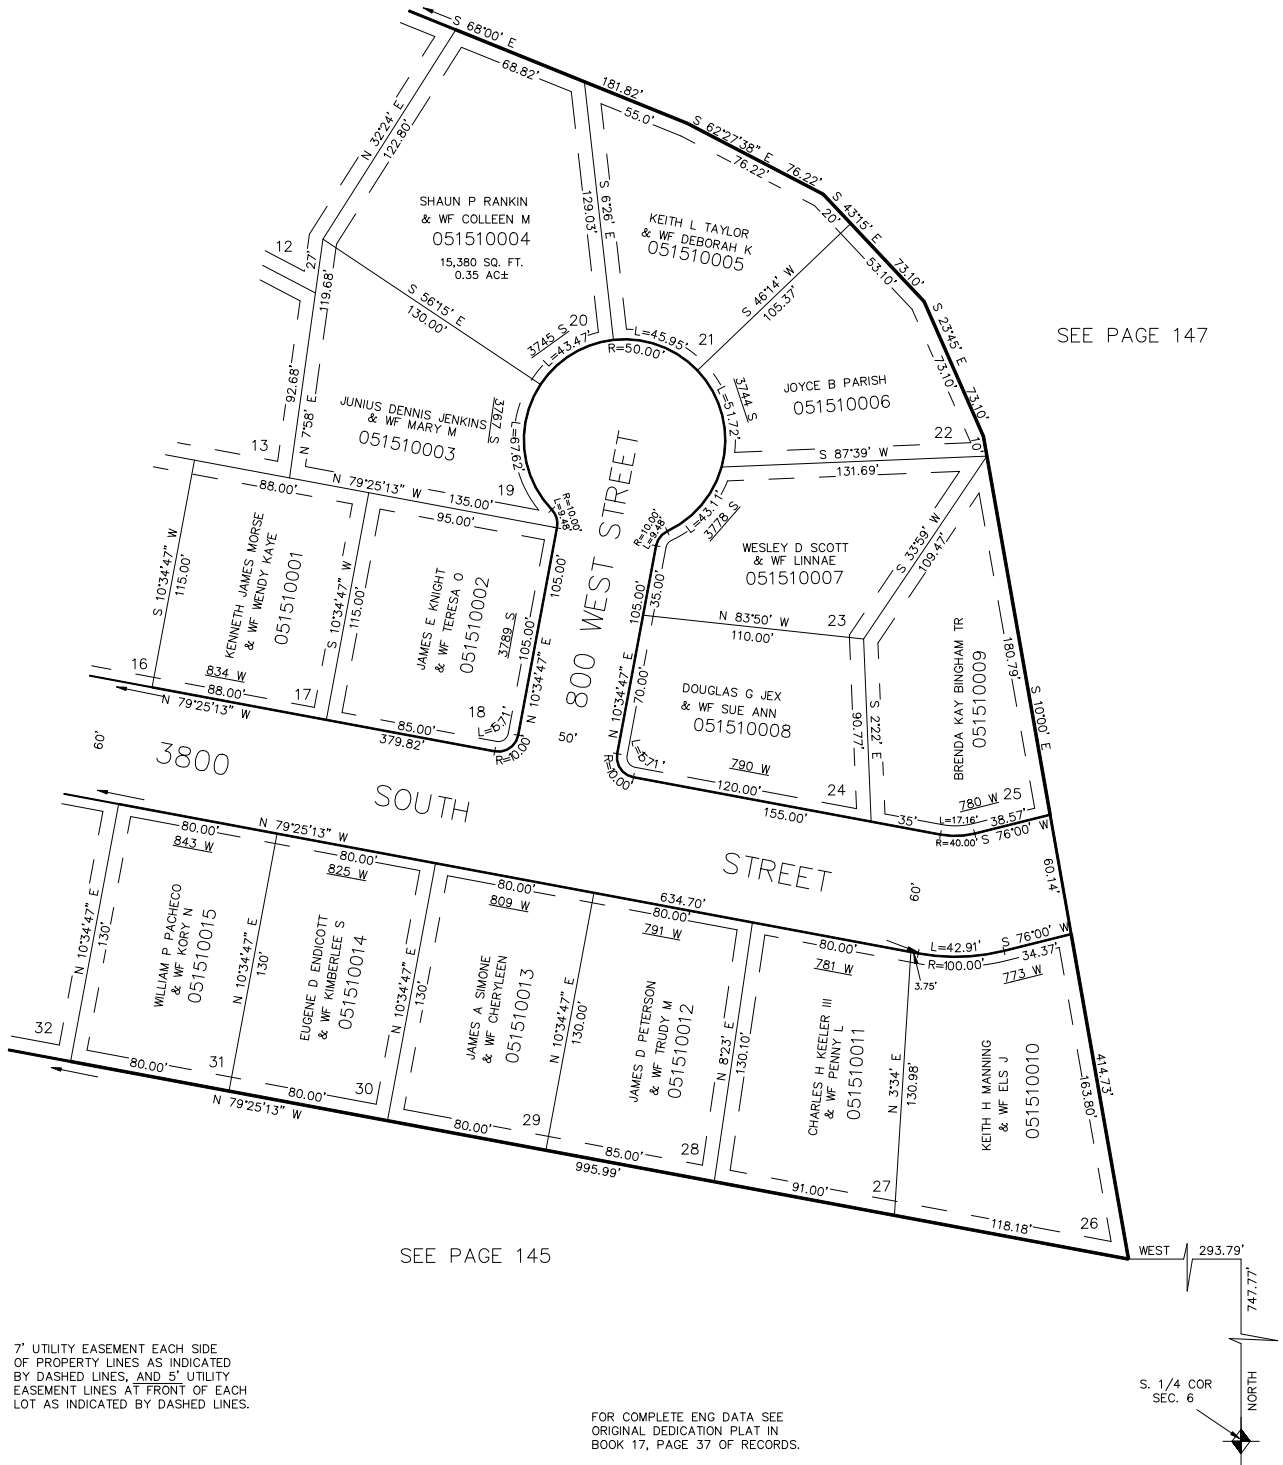

7' UTILITY EASEMENT EACH SIDE
OF PROPERTY LINES AS INDICATED
BY DASHED LINES, AND 5' UTILITY
EASEMENT LINES AT FRONT OF EACH
LOT AS INDICATED BY DASHED LINES.

FOR COMPLETE ENG DATA SEE
ORIGINAL DEDICATION PLAT IN
BOOK 17, PAGE 37 OF RECORDS.

S. 1/4 COR
SEC. 6

NORTH