

PART OF SOUTH 1/2 OF SEC. 6, T.5N., R.1W., S.L.B. & M.
RIVER VALLEY ESTATES SUBDIVISION NO. 7

LOTS 17-31


IN RIVERDALE CITY

SCALE 1" = 50'

TAXING UNIT: 26

SEE PAGE 147

SEE PAGE 150

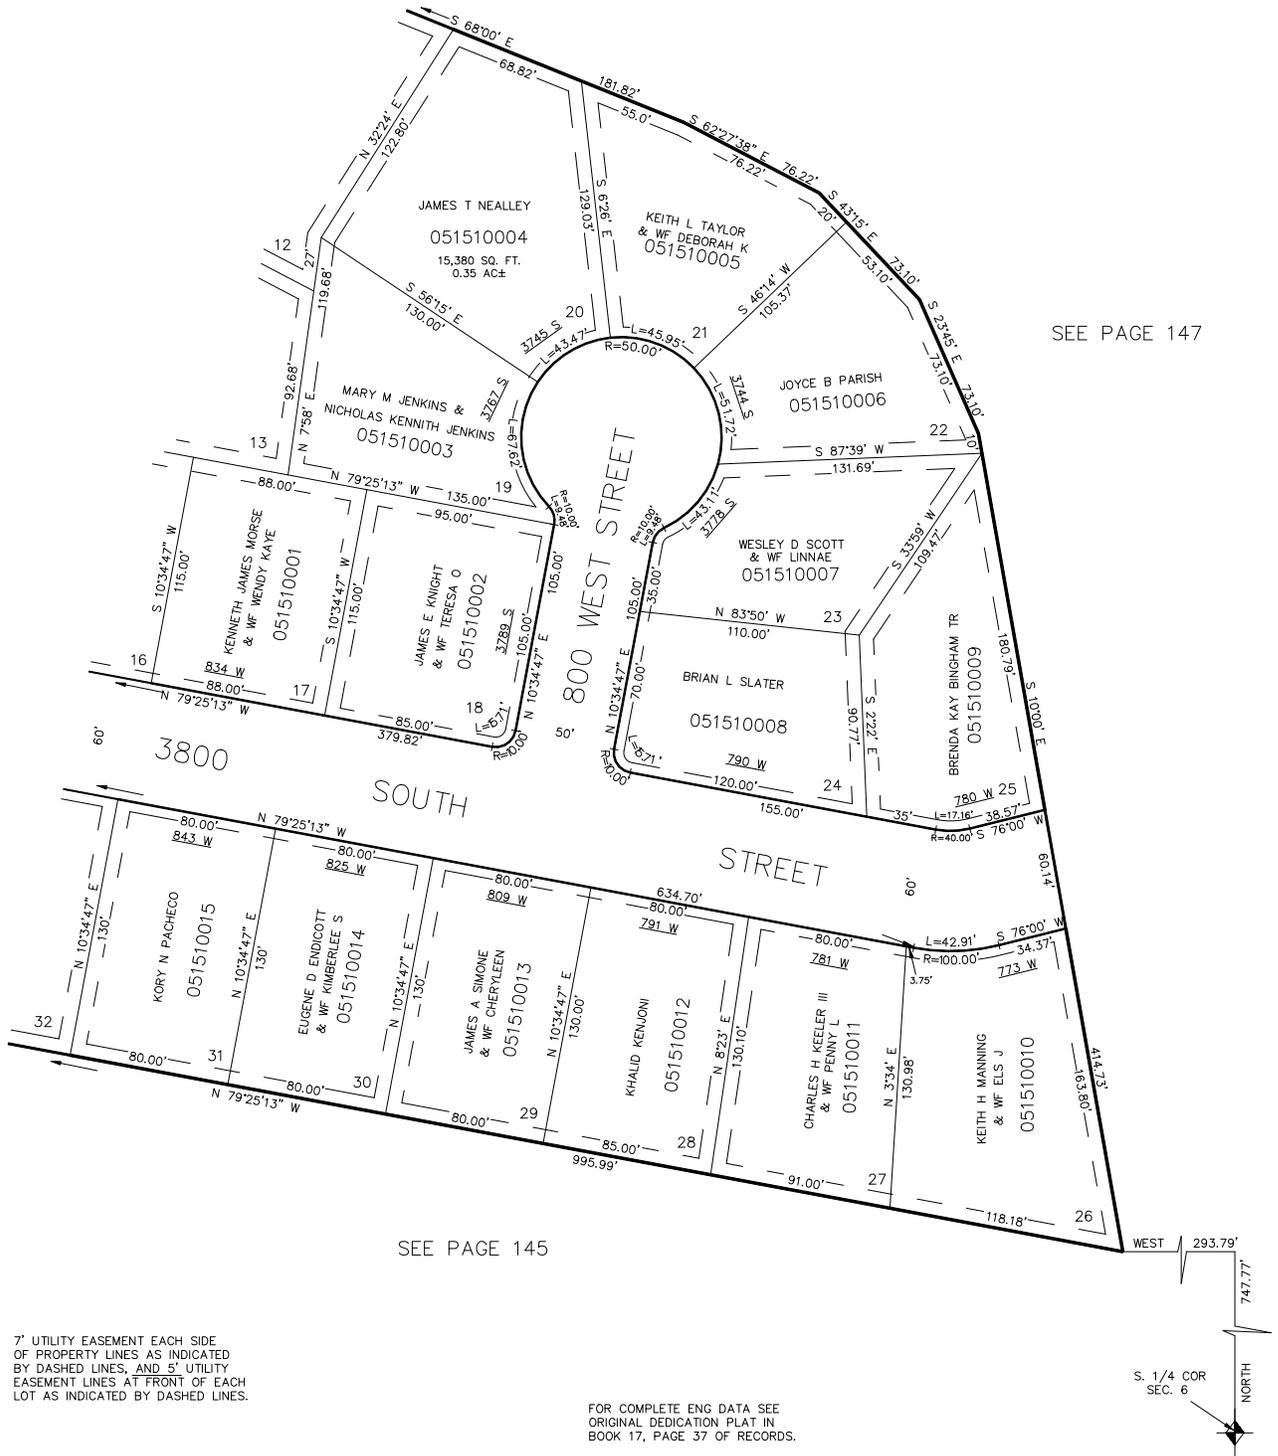

SEE PAGE 145

7' UTILITY EASEMENT EACH SIDE OF PROPERTY LINES AS INDICATED BY DASHED LINES, AND 5' UTILITY EASEMENT LINES AT FRONT OF EACH LOT AS INDICATED BY DASHED LINES.

FOR COMPLETE ENG DATA SEE ORIGINAL DEDICATION PLAT IN BOOK 17, PAGE 37 OF RECORDS.

S. 1/4 COR SEC. 6