

PART OF S.E. 1/4 SEC. 5, T. 5 N., R. 1 W., S.L.B. & M.

153

SHERWOOD PARK SUBDIVISION

PHASE 2
IN RIVERDALE CITY

TAXING UNIT: 26

PREFIX: 05-153

SCALE 1" = 30'


EXCEPT WHERE OTHERWISE SHOWN
ALL LOTS OWNED BY
OLSEN CONSTRUCTION & ENG. CO.

SEE PAGE 144

P.O.B. - N.E. COR. OF THE
AMENDED PLAT OF
SHERWOOD PARK SUBD.
PHASE 1

SEE PAGE 152

SEE PAGE 154

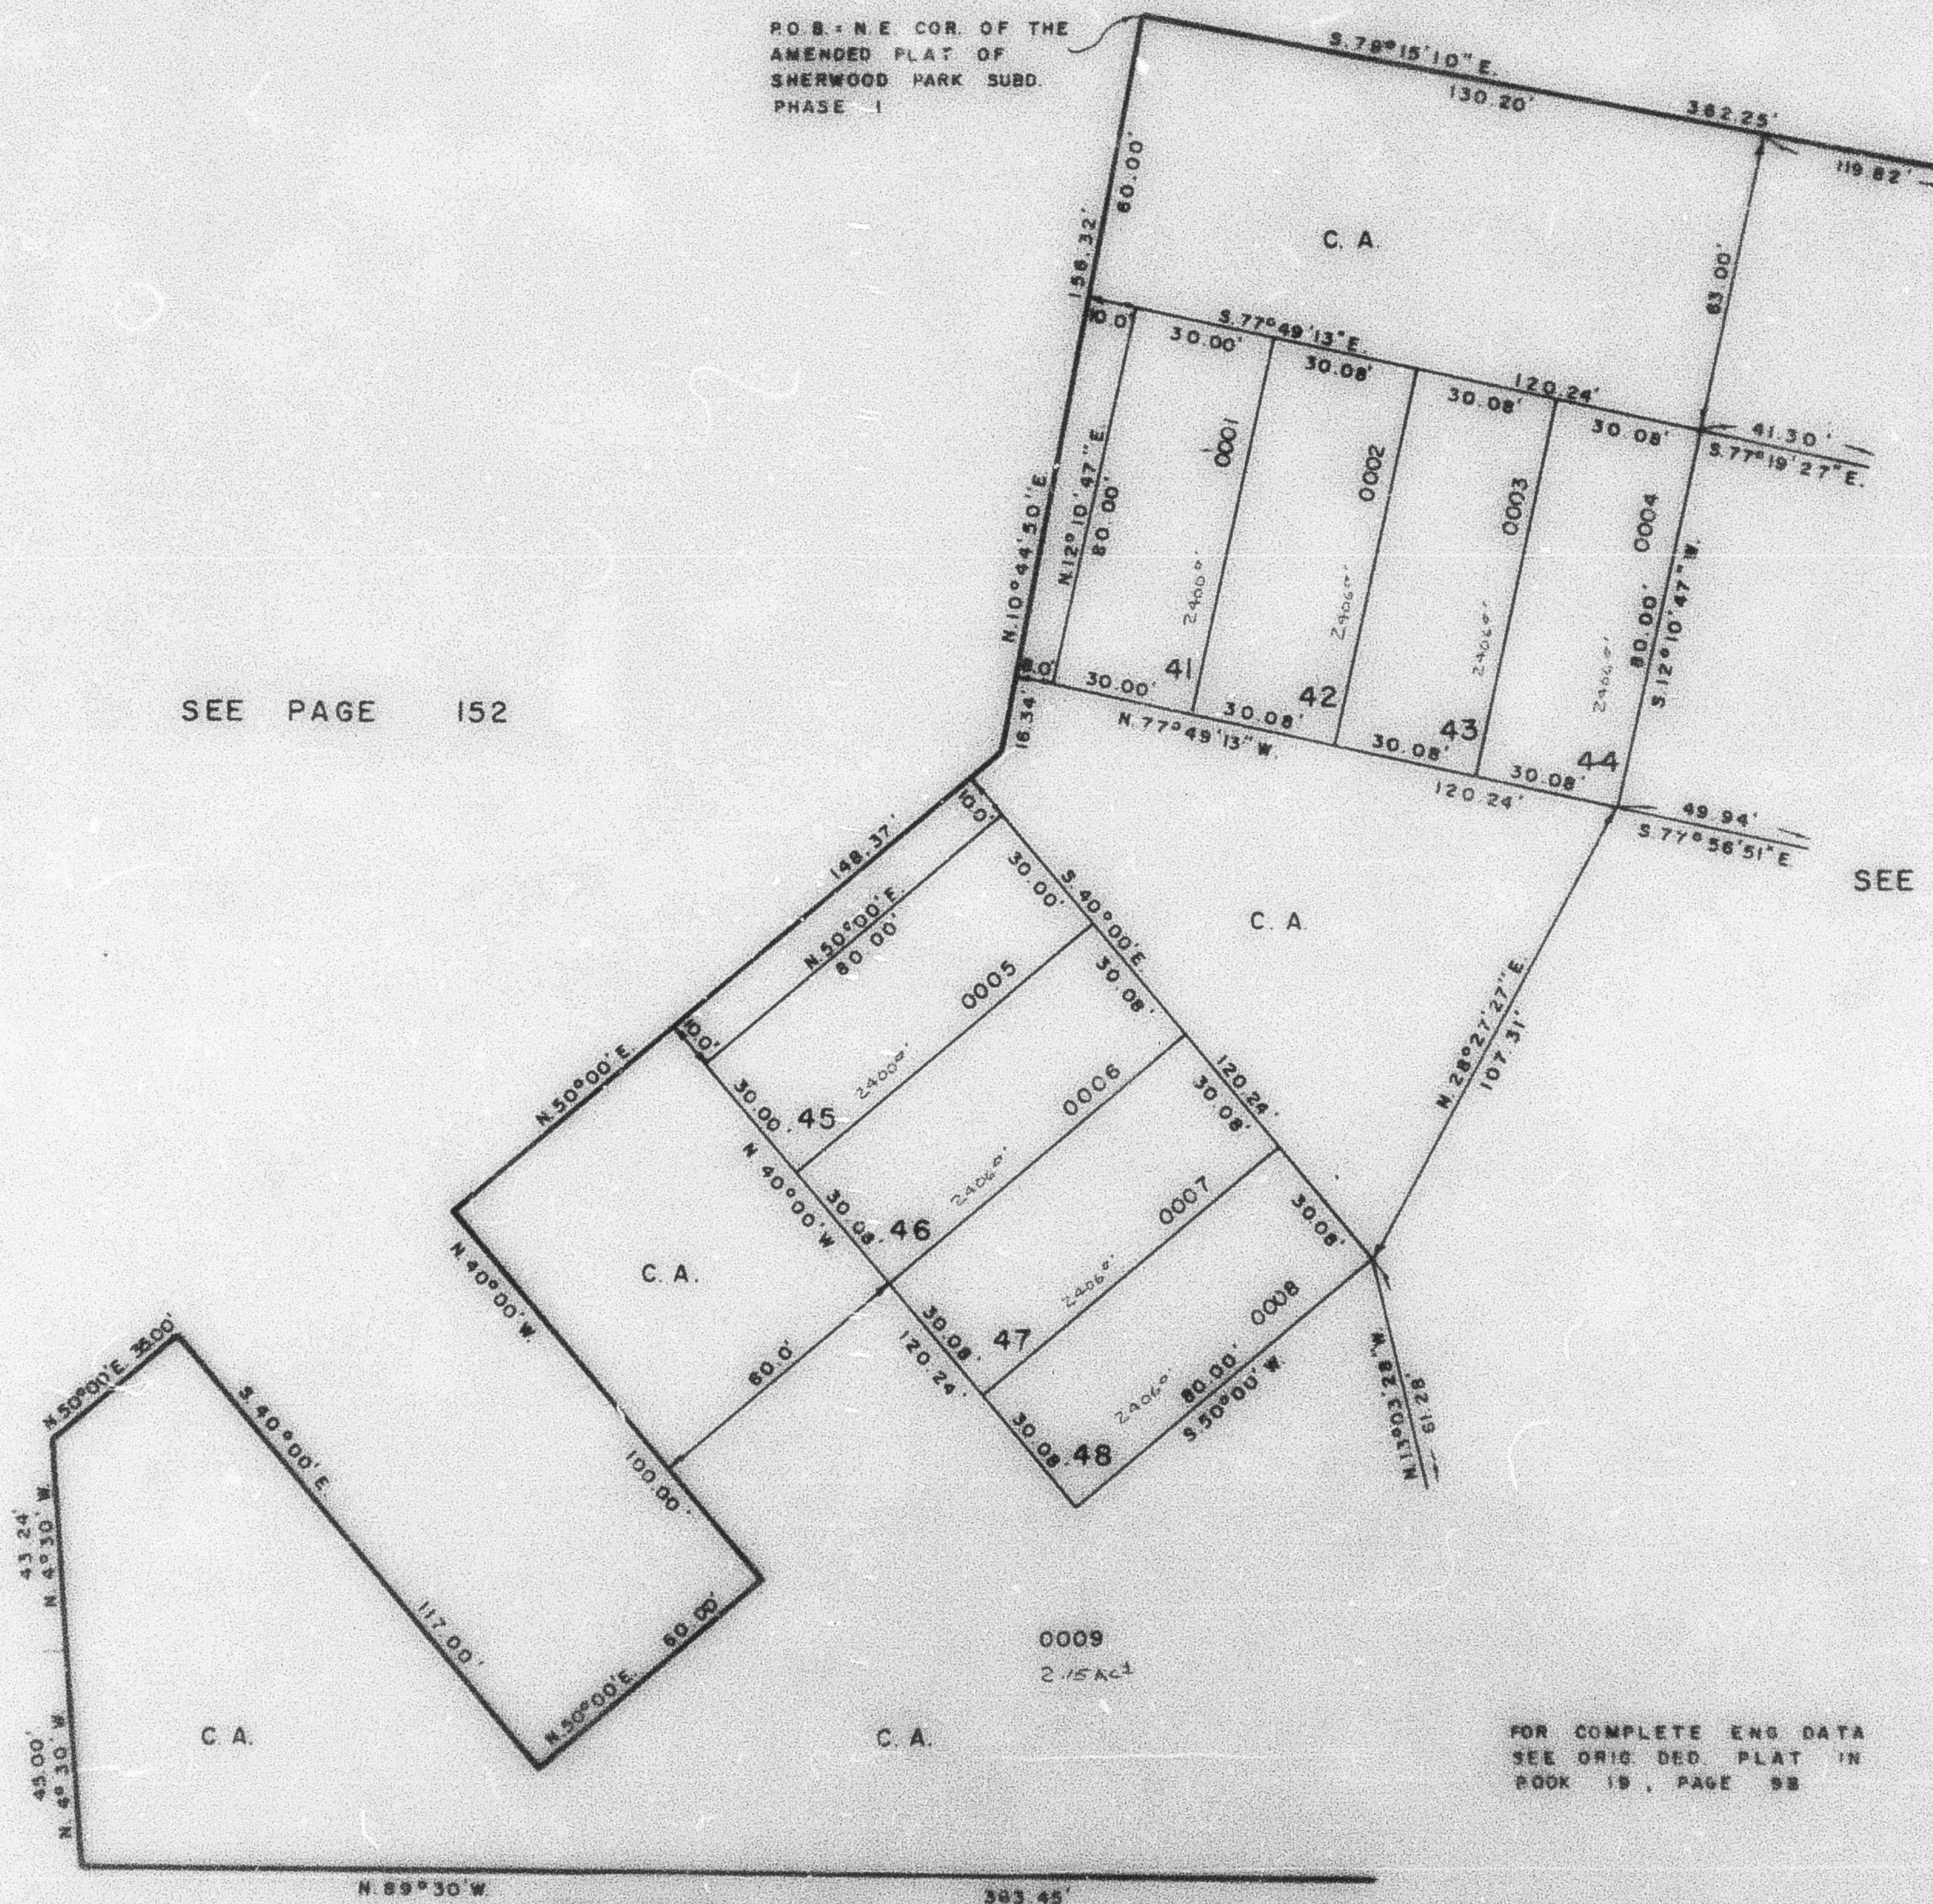

FOR COMPLETE ENG. DATA
SEE ORIG. DED. PLAT IN
BOOK 15, PAGE 98