

PART OF S.E. 1/4 SEC. 6, T. 5 N., R. 1 W., S.L.B. & M.

153

SHERWOOD PARK SUBDIVISION A P.U.D.

TAXING UNIT: 26

PHASE 2
IN RIVERDALE CITY

PREFIX: 05-153


SCALE 1" = 30'

SEE PAGE 144

PO. S. & N.E. COR. OF THE
AMENDED PLAT OF
SHERWOOD PARK SUBD.
PHASE 1

SEE PAGE 152

SEE PAGE 154

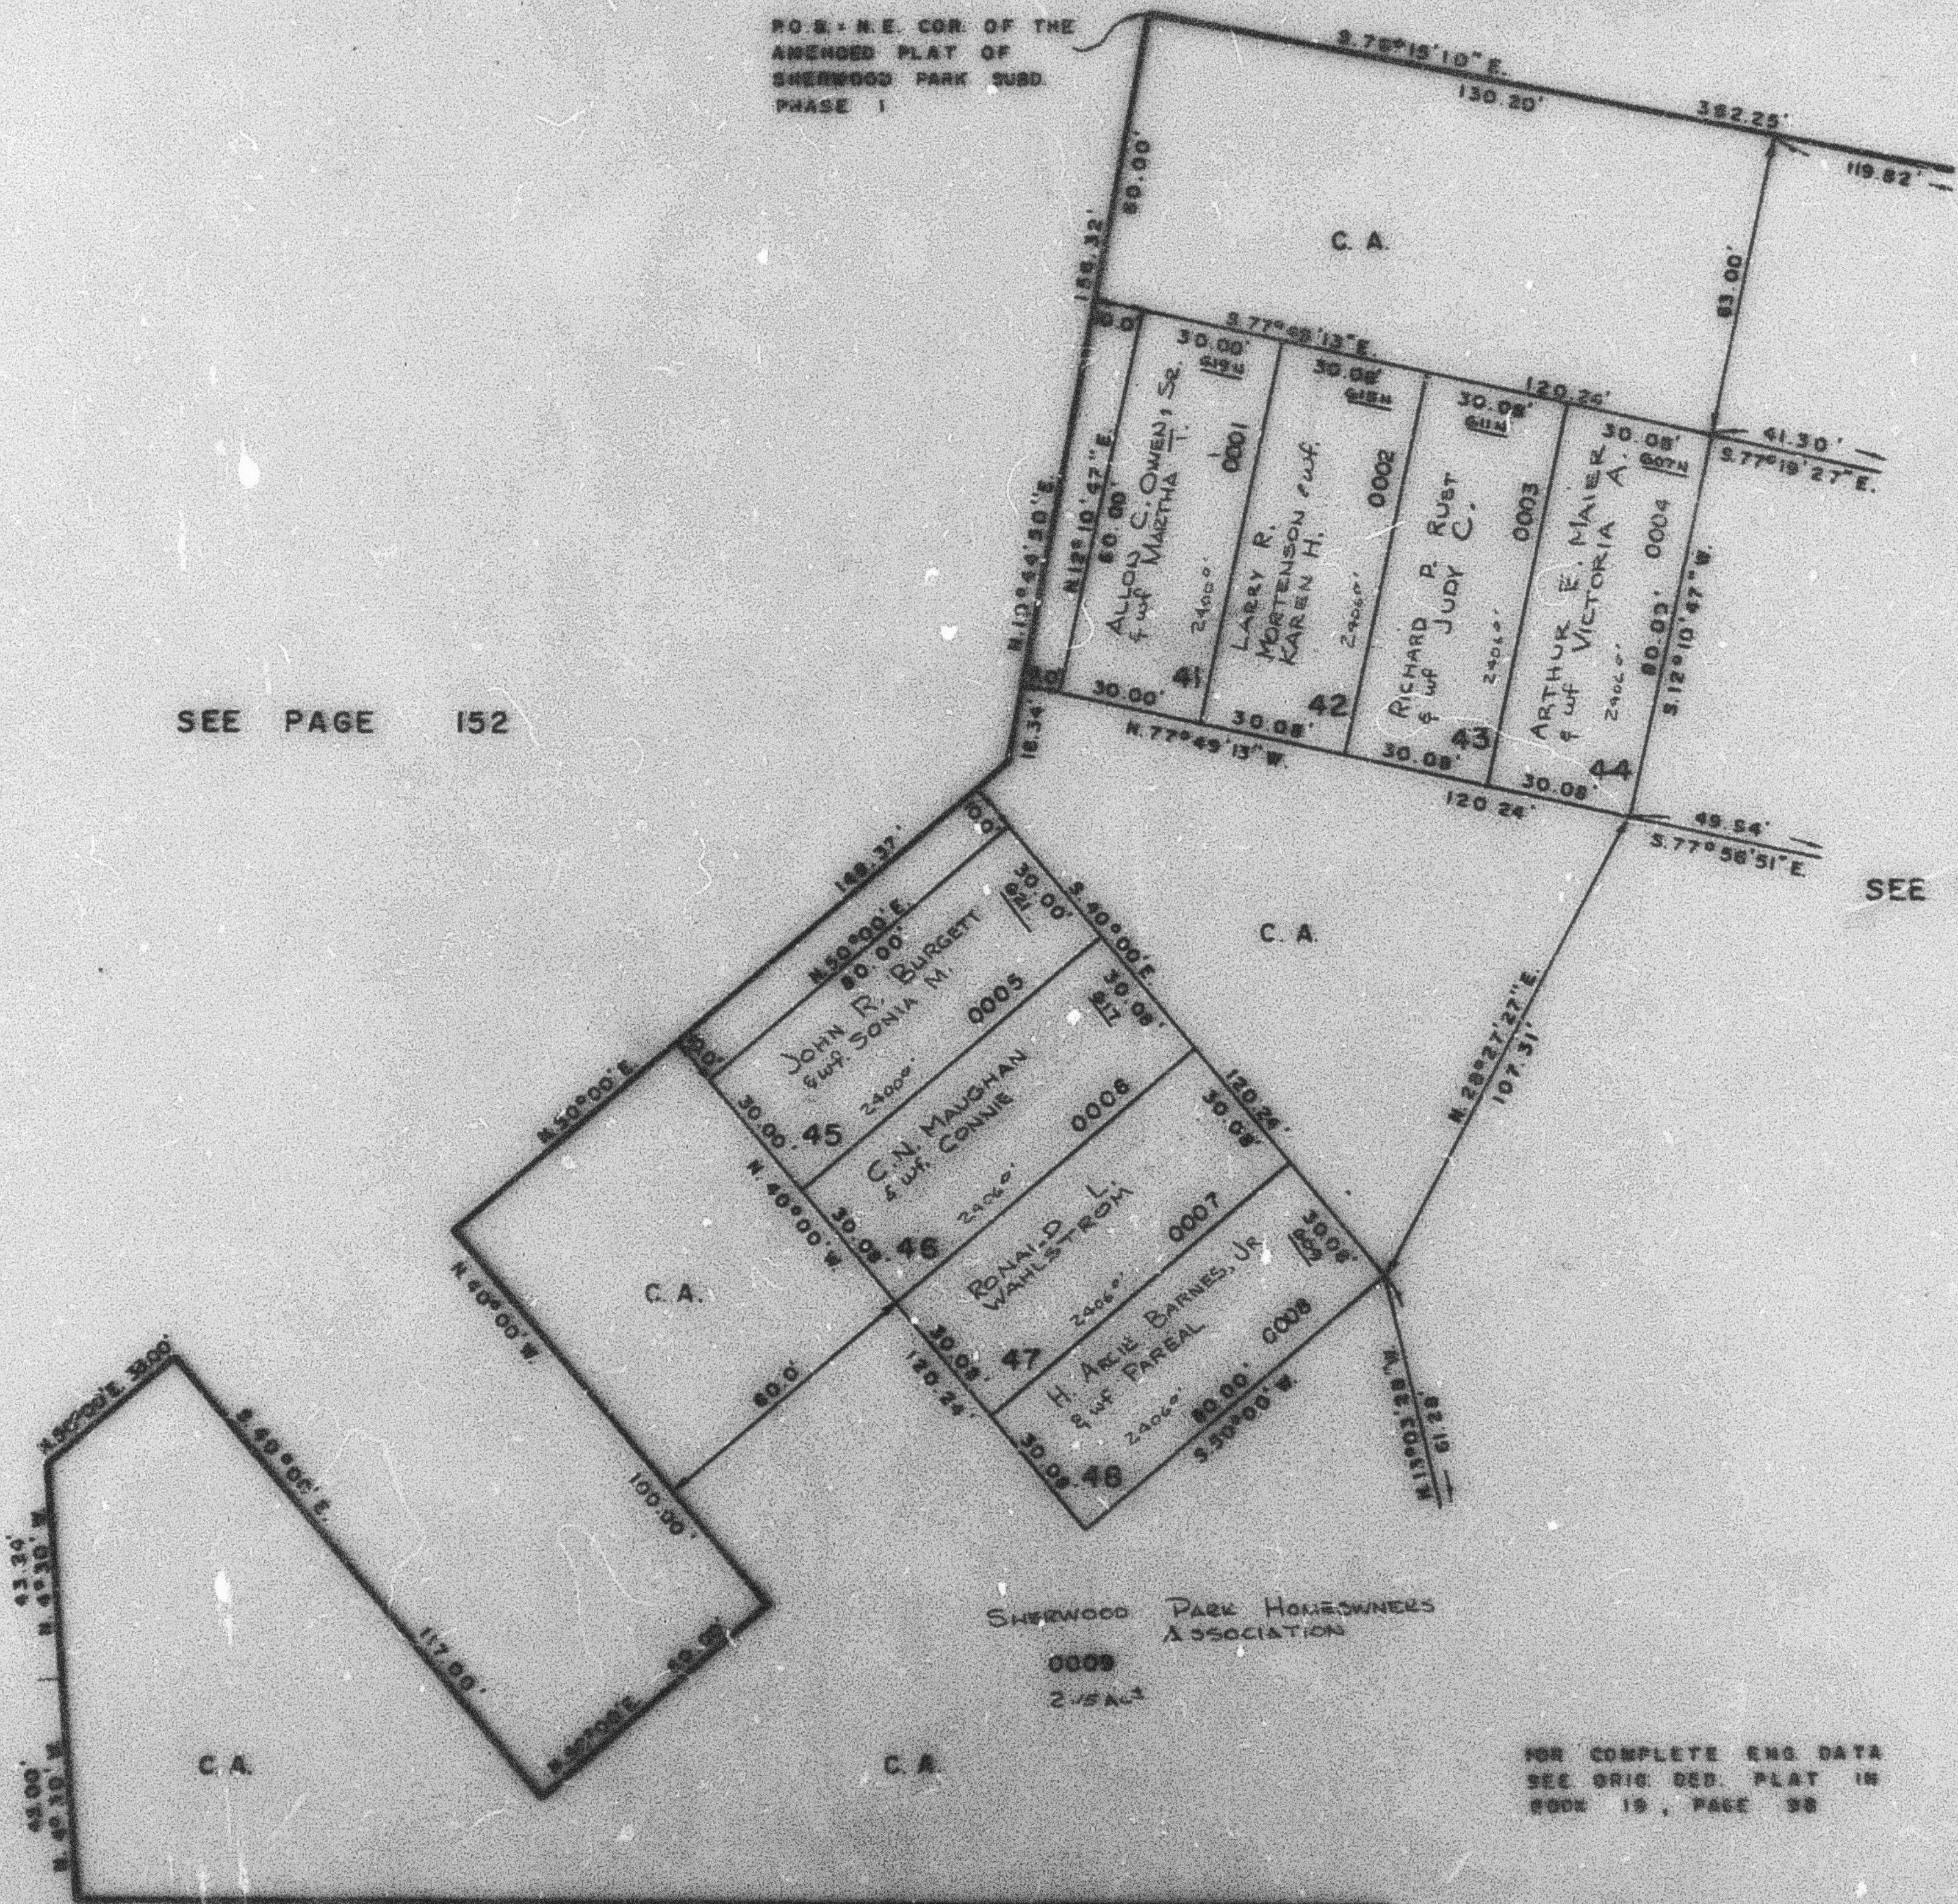

SHERWOOD PARK HOMEOWNERS
ASSOCIATION
0009
2-15-83

FOR COMPLETE ENG. DATA
SEE ORIG. SUB. PLAT IN
BOOK 15, PAGE 38

SEE PAGE 144

W.F.J. 11-78