

PART OF S. 1/2, SEC. 6, T. 5 N., R. 1 W., S. L. B. & M.  
**CARTER'S FARM SUBDIVISION NO. 1**

155

TAXING UNIT : 26

IN RIVERDALE CITY

PREFIX-05-155

LOTS 1-12


SCALE : 1" = 50'

EXCEPT WHERE OTHERWISE SHOWN  
 ALL LOTS OWNED BY  
 GAIL C. SANDERS  
 AND DORIS C.

SEE PAGE 145

| CURVE        |           |         | DATA     |          |         |         |
|--------------|-----------|---------|----------|----------|---------|---------|
| 1            | 2         | 3       | 4        | 5        | 6       | 7       |
| A = 5°46'32" | 17°39'    | 20°37'  | 16°47'   | 67°45'   | 37°27'  | 30°18'  |
| R = 992.53'  | 221.89'   | 221.89' | 221.89'  | 81.72'   | 141.72' | 141.72' |
| L = 100.05'  | 68.36'    | 79.84'  | 65.00'   | 96.62'   | 92.36'  | 74.95'  |
| LC = 100.01' | 68.09'    | 79.41'  | 64.77'   | 91.10'   | 90.99'  | 74.08'  |
|              |           |         |          |          |         |         |
| 8            | 9         | 10      | 11       | 12       |         |         |
| A = 67°45'   | 55°03'    | 55°03'  | 2°58'05" | 4°42'    |         |         |
| R = 111.72'  | 191.89'   | 161.89' | 992.53'  | 1034.53' |         |         |
| L = 132.10'  | 184.37'   | 155.55' | 51.41'   | 84.86'   |         |         |
| LC = 75.00'  | 100.00'   | 149.63' | 51.41'   | 84.84'   |         |         |
|              |           |         |          |          |         |         |
| 13           | 14        |         |          |          |         |         |
| A = 6°08'09" | 10°50'09" |         |          |          |         |         |
| R = 1034.53' | 1034.53'  |         |          |          |         |         |
| L = 110.77'  | 195.65'   |         |          |          |         |         |
| LC = 110.53' | 195.36'   |         |          |          |         |         |

SEE PAGE 15

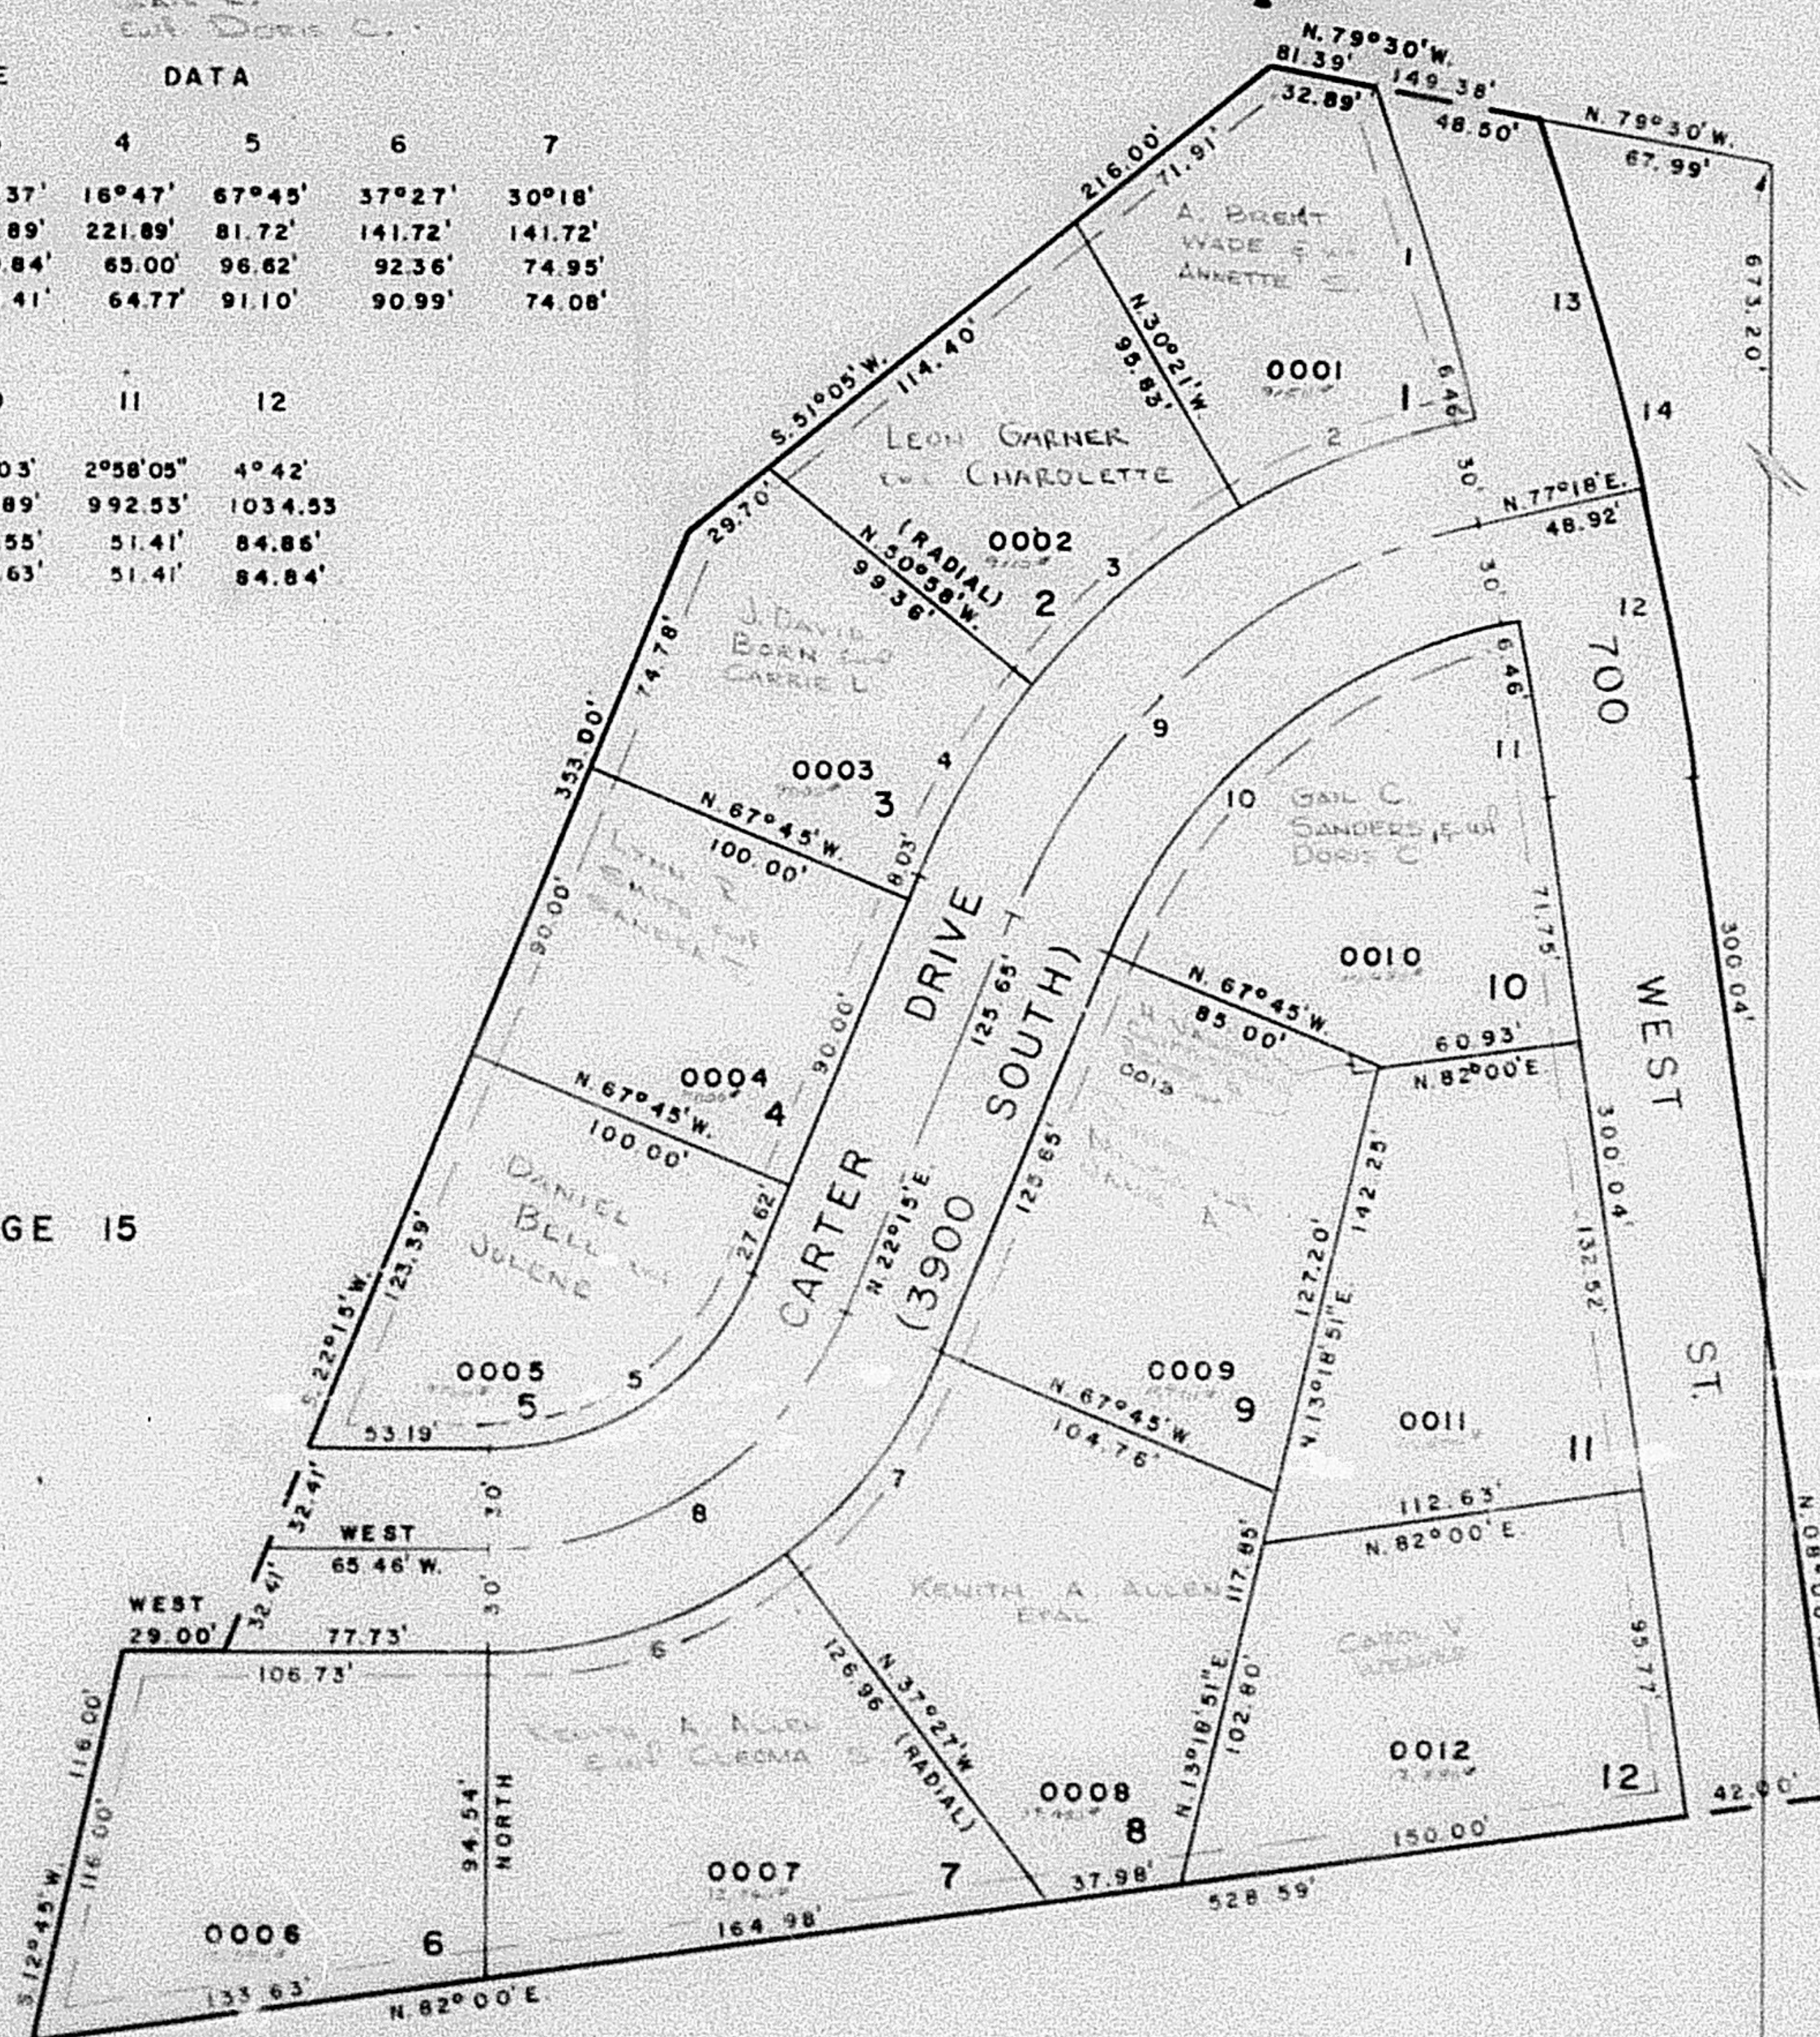

SEE PAGE 152

SEE BOOK 6, PAGE 4

SEE BOOK 6, PAGE 159

NOTE: UTILITY & DRAINAGE  
 EASEMENTS EACH SIDE  
 OF PROPERTY LINE AS  
 INDICATED BY DASHED  
 LINES.  
 NOTE: FOR COMPLETE ENG.  
 DATA SEE ORIG. DED.  
 PLAT BOOK 21, PAGE 23.

S.W. COR. OF SEC. 6

2632.87'

S. 89°22'E.

S.E. COR. OF S.W. 1/4, SEC. 6