

PART OF S. 1/2, SEC. 6, T. 5N., R. 1W., S.L.B. & M.
CARTER'S FARM SUBDIVISION NO. 1

155

TAXING UNIT: 26

IN RIVERDALE CITY

PREFIX-05-155

LOTS 1-12

SCALE: 1"=50'


SEE PAGE 145

CURVE			DATA			
1	2	3	4	5	6	7
A = 5°46'32"	17°39'	20°37'	16°47'	67°45'	37°27'	30°18'
R = 992.53'	221.89'	221.89'	221.89'	81.72'	141.72'	141.72'
L = 100.05'	88.36'	79.84'	85.00'	96.82'	92.36'	74.95'
LC = 100.01'	88.09'	79.41'	64.77'	91.10'	90.99'	74.08'
8	9	10	11	12		
A = 67°45'	55°03'	55°03'	2°58'05"	4°42'		
R = 111.72'	191.89'	181.89'	992.53'	1034.53'		
L = 132.10'	184.37'	155.55'	51.41'	84.86'		
LC = 75.00'	100.00'	149.63'	51.41'	84.84'		
T = 75.00'	100.00'					
13	14					
A = 6°08'09"	10°50'09"					
R = 1034.53'	1034.53'					
L = 110.77'	195.85'					
LC = 110.83'	195.38'					

553.00'

0'

SEE PAGE 15

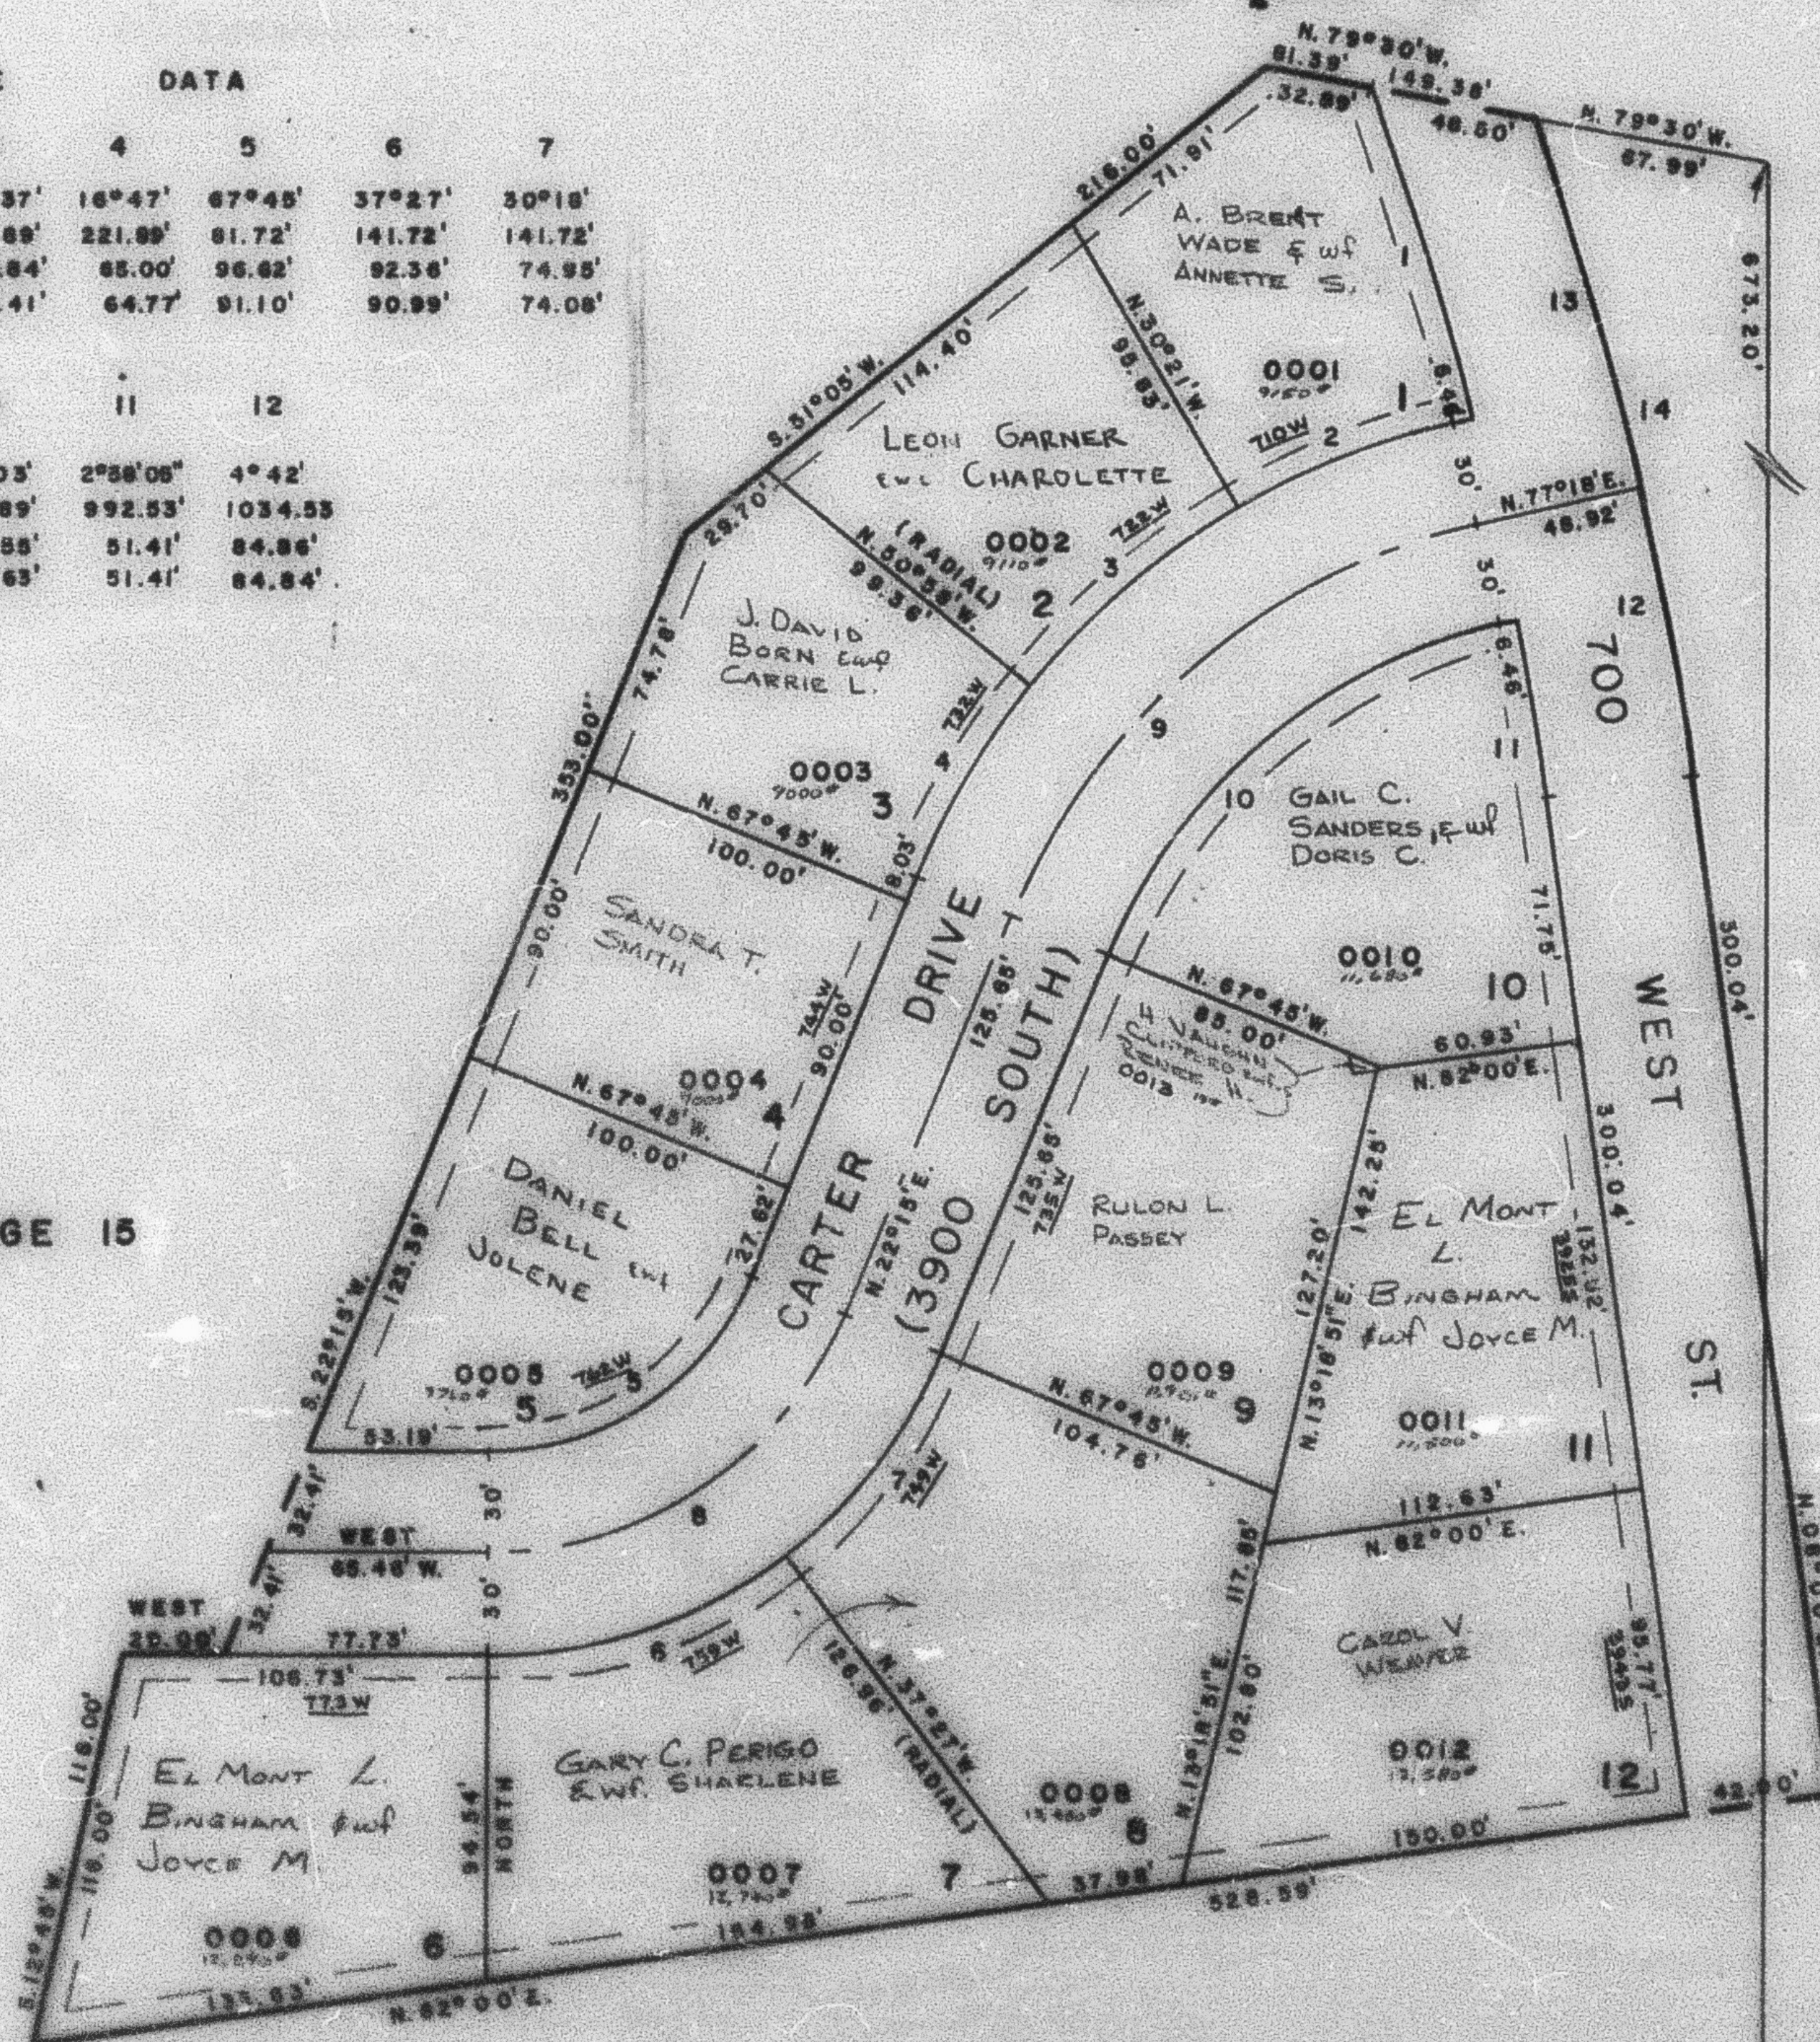

SEE PAGE 152

SEE BOOK 6, PAGE 4

SEE BOOK 6, PAGE 159

NOTE: 7" UTILITY & DRAINAGE EASEMENTS EACH SIDE OF PROPERTY LINE AS INDICATED BY DASHED LINES.

NOTE: FOR COMPLETE ENG. DATA SEE ORIG. DES. PLAT BOOK 21, PAGE 28.

S.W. COR. OF SEC. 6

2632.87'

S. 89° 22' E.

S.E. COR. OF S.W. 1/4, SEC. 6