


PART OF THE S 1/2, SEC. 6, T.5N., R.1W., S.L.B. & M.
CARTER'S FARM SUBDIVISION NO. 1

LOTS 1-12
IN RIVERDALE CITY

SCALE 1" = 50'

TAXING UNIT: 26

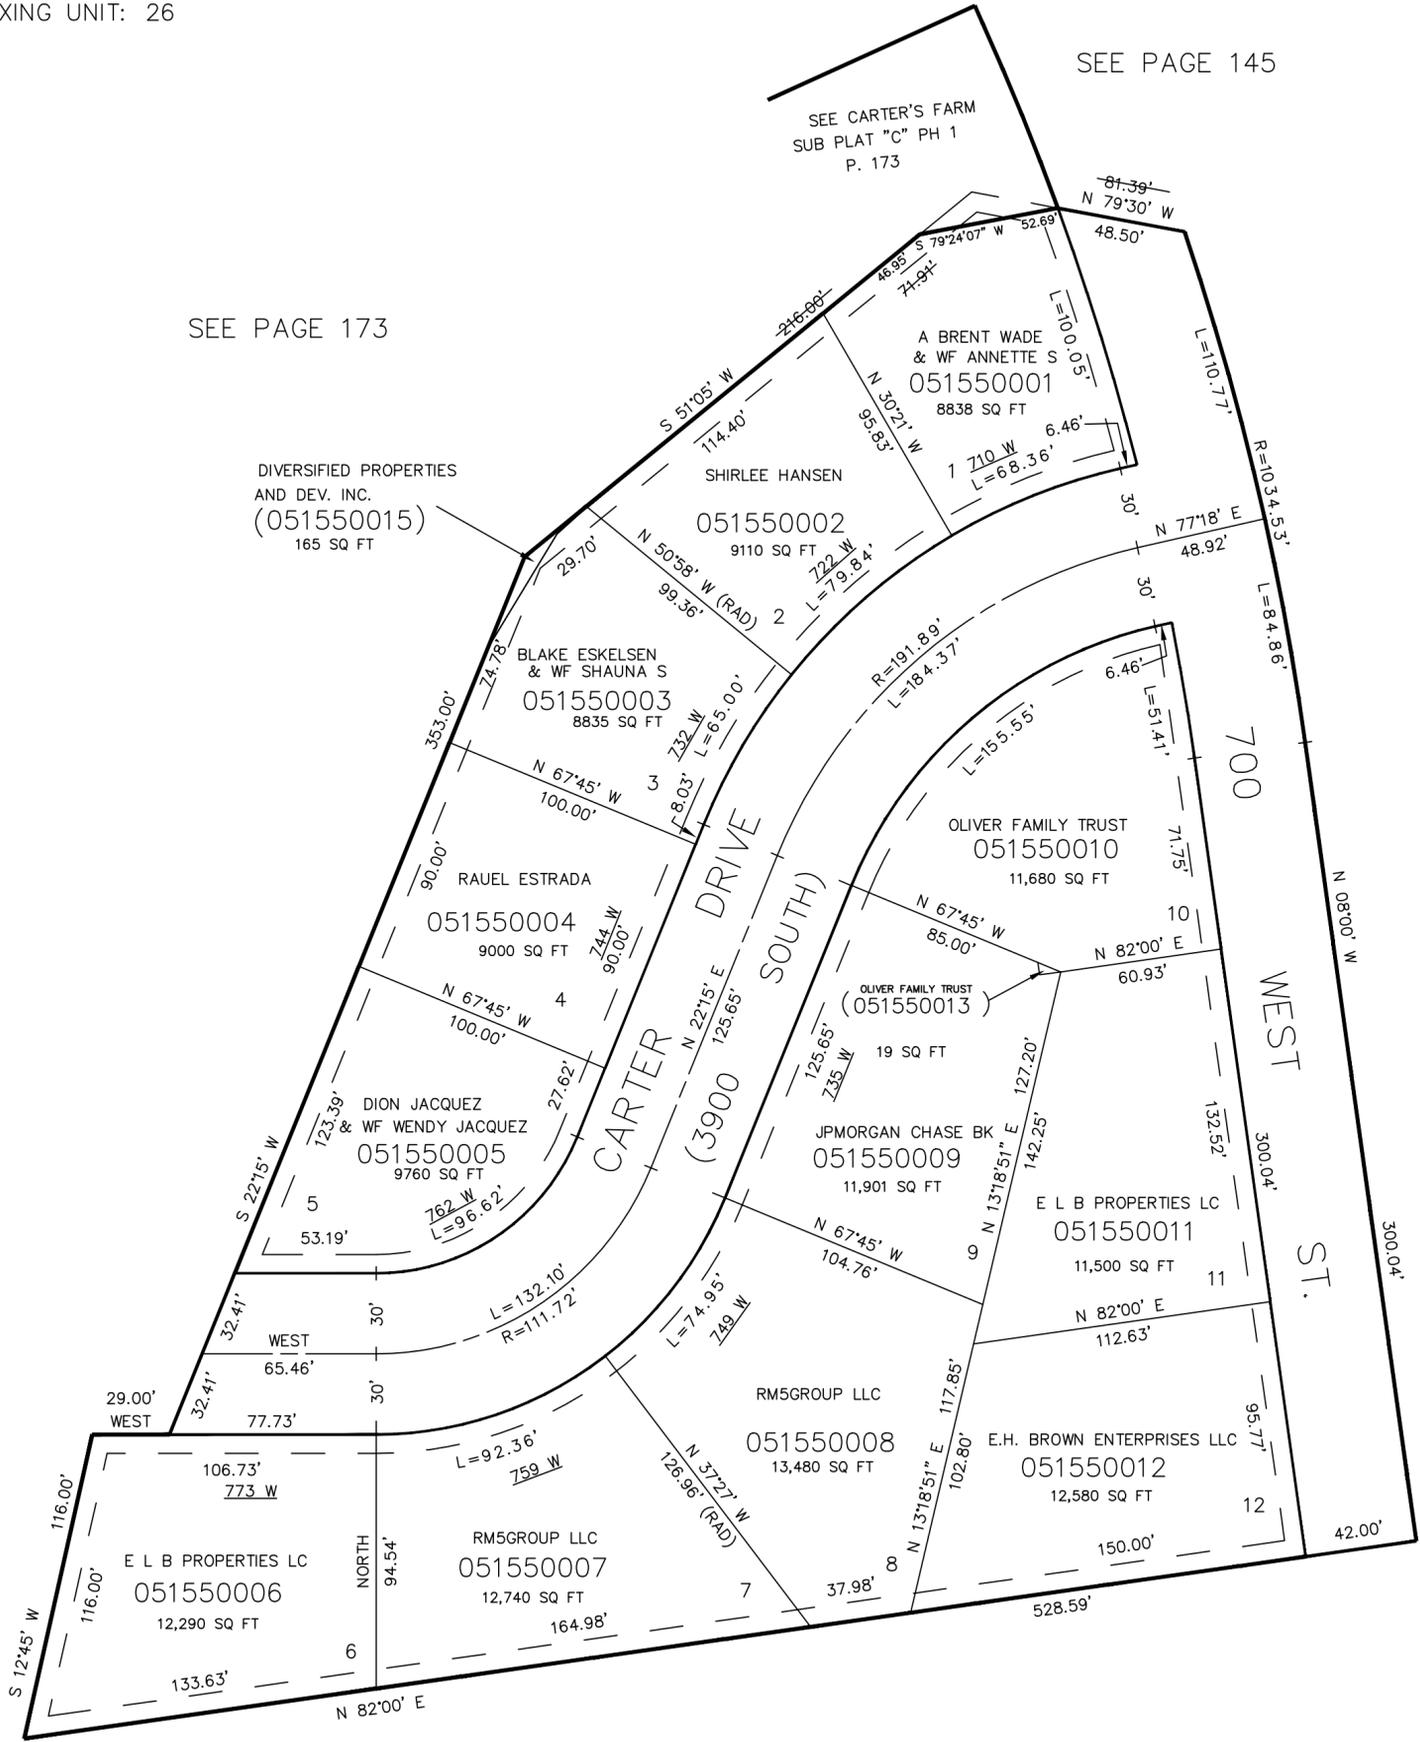

SEE PAGE 173

SEE PAGE 145

DIVERSIFIED PROPERTIES
AND DEV. INC.
(051550015)
165 SQ FT

SEE PAGE 152

SEE PAGE 156

SEE BOOK 6, PAGE 4

SEE BOOK 6, PAGE 159

7' UTILITY & DRAINAGE EASEMENTS EACH
SIDE OF PROPERTY LINES AS INDICATED
BY DASHED LINES EXCEPT AS OTHERWISE
SHOWN.

FOR COMPLETE ENG DATA SEE
ORIGINAL DEDICATION PLAT IN
BOOK 21, PAGE 23 OF RECORDS.