

PART OF S.W. 1/4, SEC. 6, T.5N., R.1W., S.L.B. & M.
CARTER'S FARM SUBDIVISION NO. 2

156


TAXING UNIT: 26

IN RIVERDALE CITY
 LOTS 13-29

PREFIX: 05-156

SCALE 1" = 50'

SEE PAGE 145

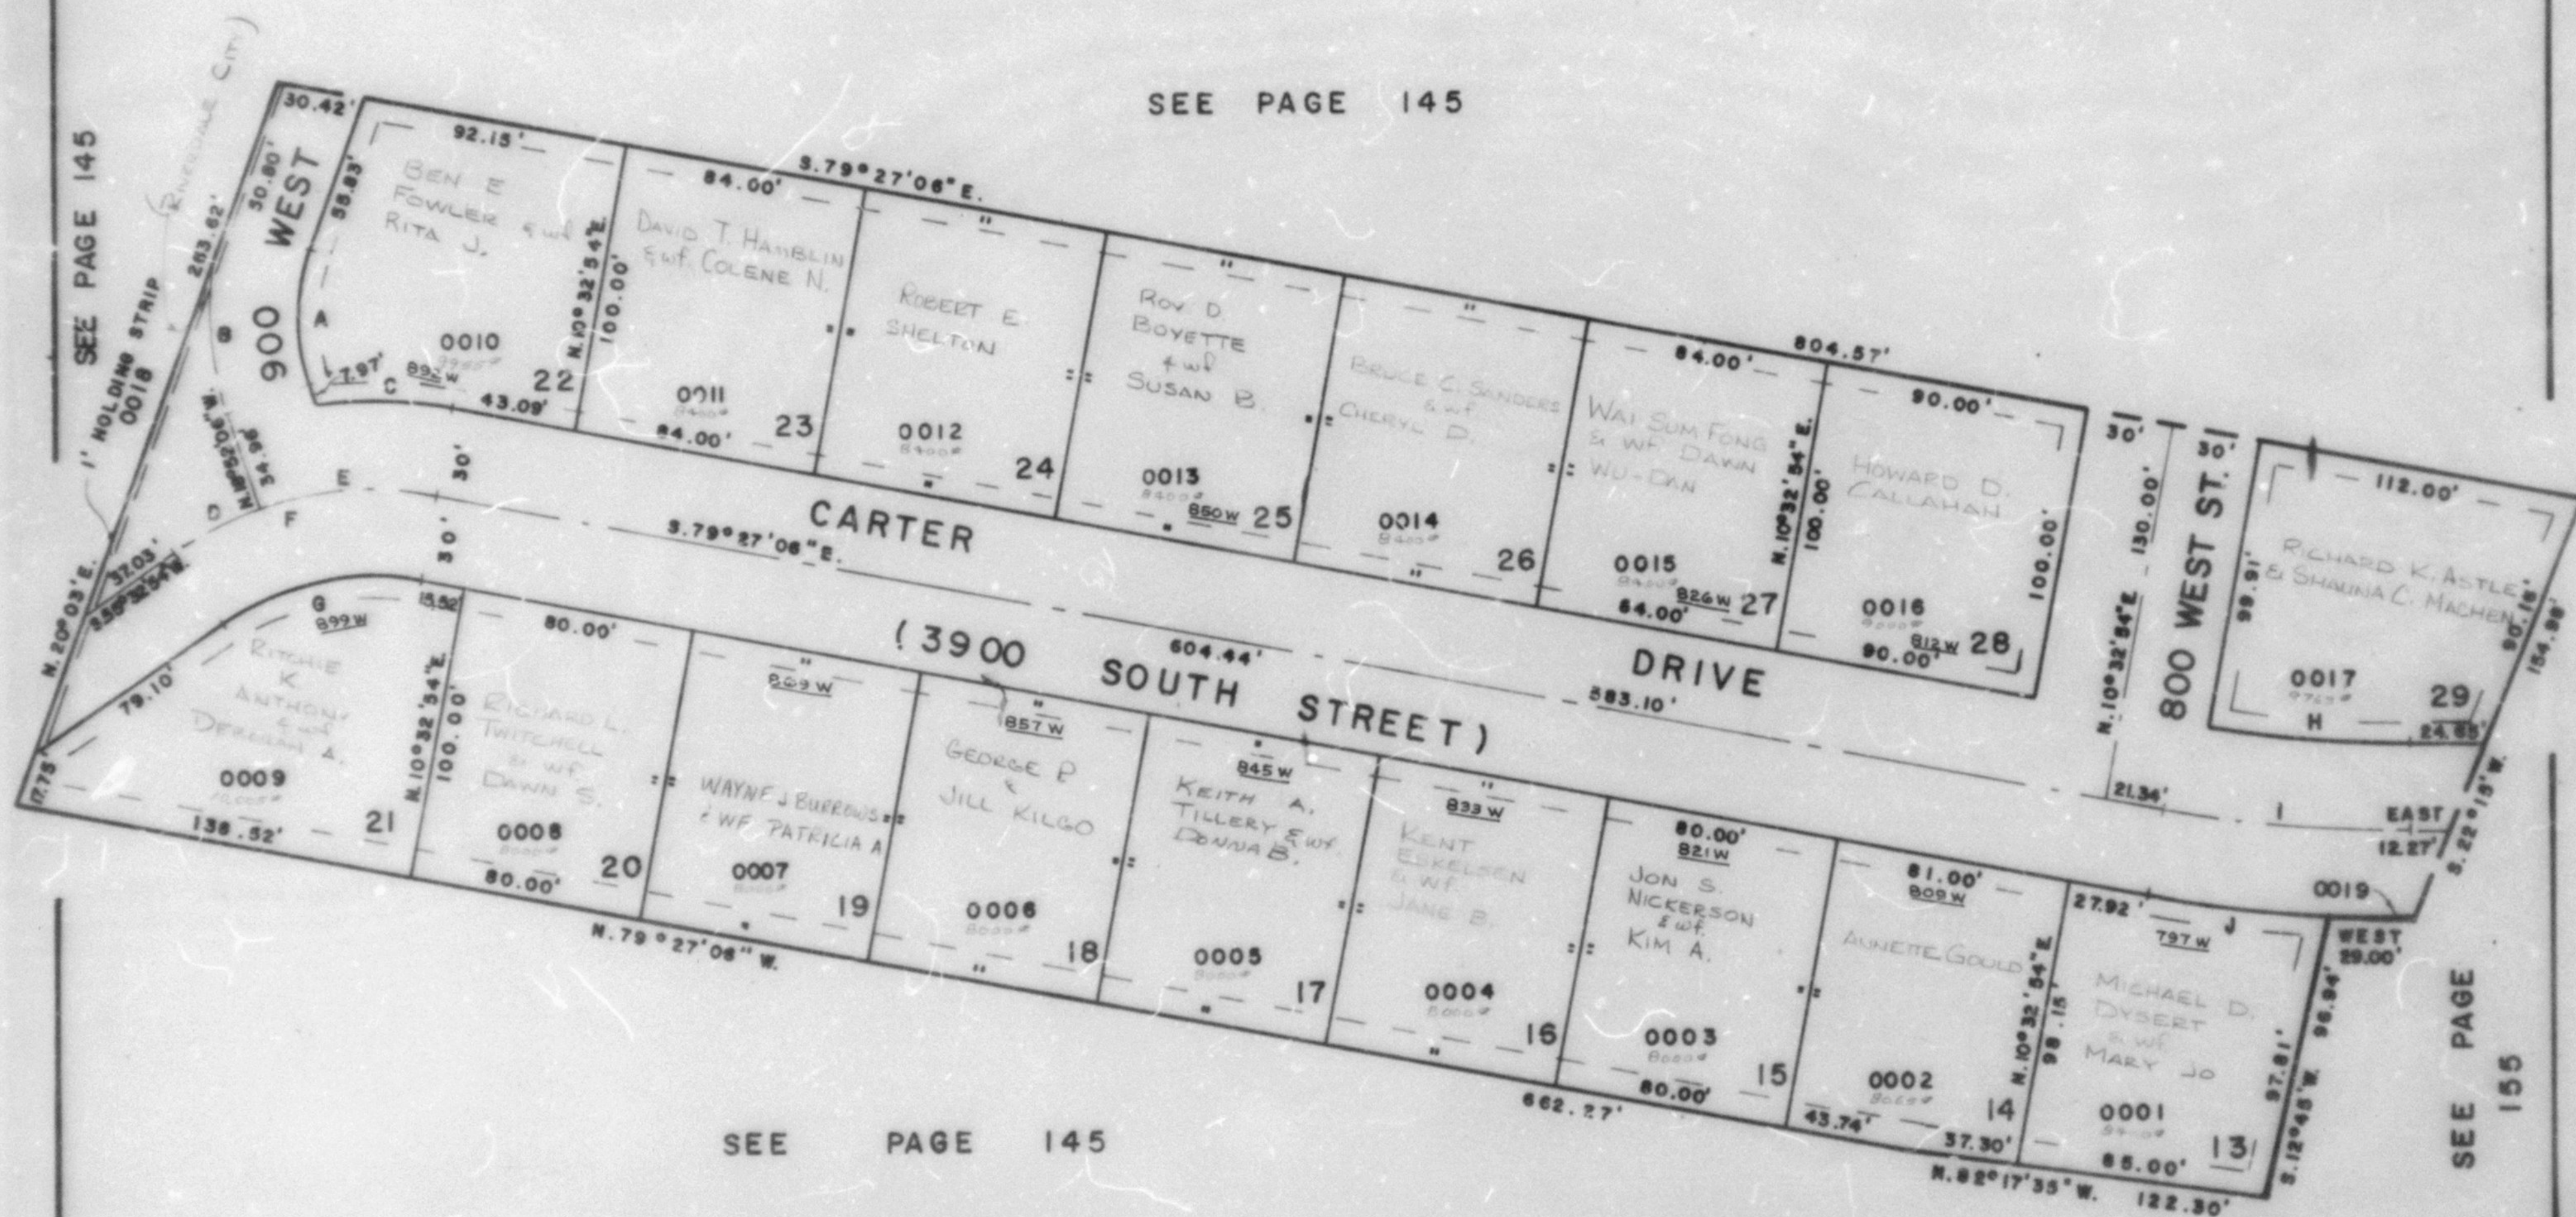

SEE PAGE 145

CURVE			DATA							
A	B	C	D	E	F	G	H	I	J	
A = 38°55'06"	38°55'06"	17°56'05"	15°35'	29°25'	45°00'	45°00'	9°23'21"	10°32'54"	7°09'34"	
R = 69.06'	99.06'	150.71'	120.71'	120.71'	120.71'	90.71'	427.33'	437.33'	487.33'	
L = 46.91'	67.29'	47.18'	32.83'	61.98'	94.81'	71.24'	70.03'	84.20'	60.89'	
LC = 46.01'		46.98'				69.43'	69.95'		60.85'	
T =	35.00'		16.52'	31.67'	50.00'					

7' UTILITY & DRAINAGE EASEMENT
 EACH SIDE OF PROPERTY LINE
 AS INDICATED BY DASHED LINES

FOR COMPLETE ENS. DATA
 SEE ORIGINAL DED. PLAT
 IN BOOK 21, PAGE 82

W.F.J. 10-78