

PART OF THE S.W. 1/4, SEC. 6, T.5N., R.1W., S.L.B. & M.

156

CARTER'S FARM SUBDIVISION NO. 2


LOTS 13-29

TAXING UNIT: 26

IN RIVERDALE CITY

SCALE 1" = 60'

SEE PAGE 145

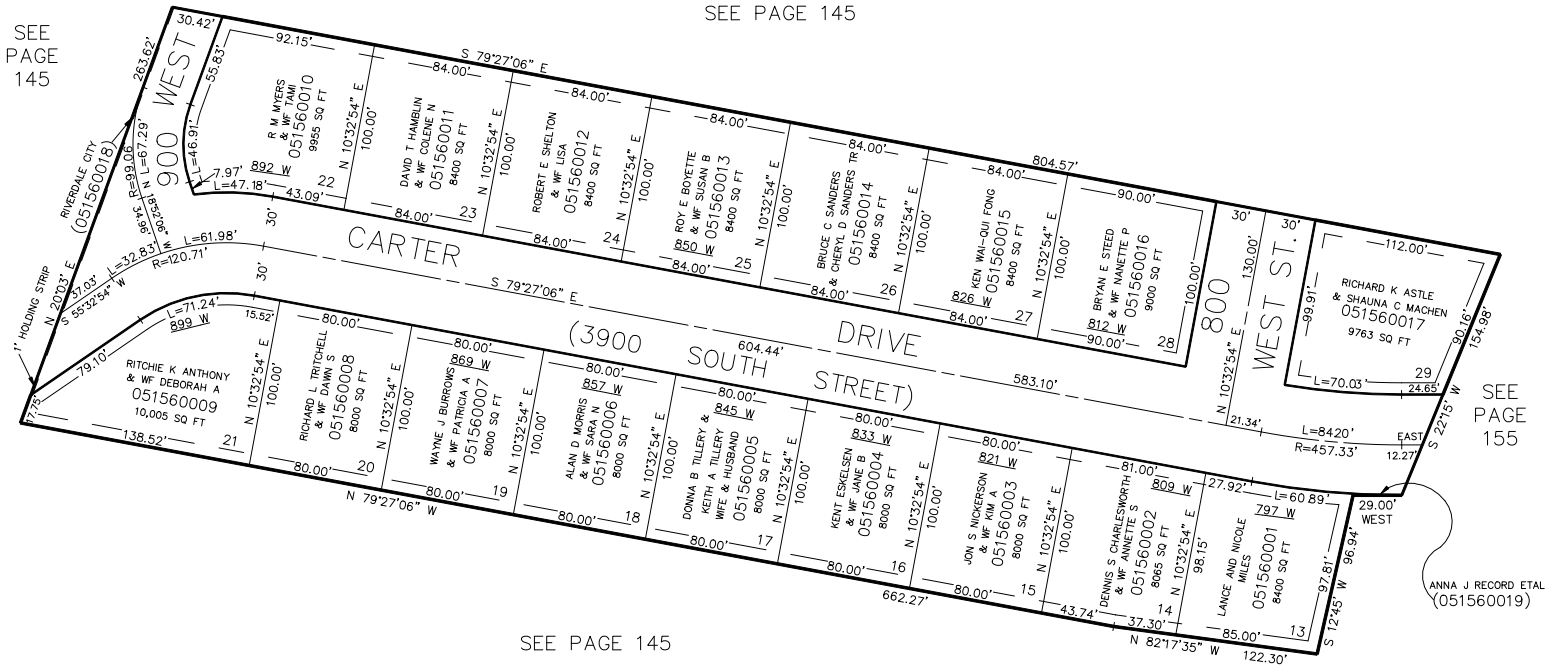

SEE PAGE 145

SEE PAGE 155

ANNA J RECORD ETAL
(051560019)

7' UTILITY & DRAINAGE EASEMENTS EACH
SIDE OF PROPERTY LINES AS INDICATED
BY DASHED LINES EXCEPT AS OTHERWISE
SHOWN.

FOR COMPLETE ENG DATA SEE
ORIGINAL DEDICATION PLAT IN
BOOK 21, PAGE 82 OF RECORDS.