

PART OF THE S.W. 1/4, SEC. 6, T.5N., R.1W., S.L.B. & M.  
**CARTER'S FARM SUBDIVISION NO. 2**  
 LOTS 13-29


TAXING UNIT: 26

IN RIVERDALE CITY

SCALE 1" = 60'

SEE PAGE 145

SEE PAGE 145

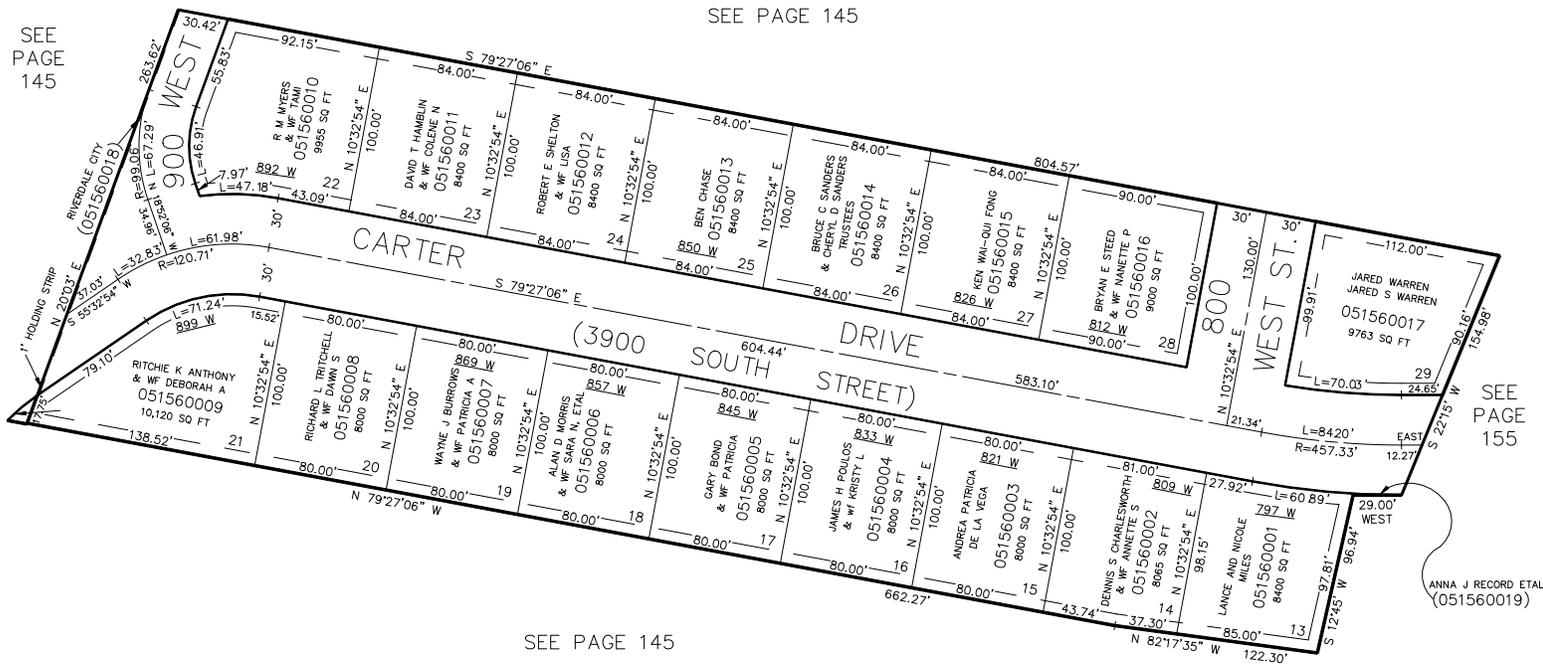

SEE PAGE 155

SEE PAGE 145

7' UTILITY & DRAINAGE EASEMENTS EACH  
 SIDE OF PROPERTY LINES AS INDICATED  
 BY DASHED LINES EXCEPT AS OTHERWISE  
 SHOWN.

FOR COMPLETE ENG DATA SEE  
 ORIGINAL DEDICATION PLAT IN  
 BOOK 21, PAGE 82 OF RECORDS.