


PART OF THE S.W. 1/4, SEC. 6, T.5N., R.1W., S.L.B. & M.
CARTER'S FARM SUBDIVISION NO. 2

TAXING UNIT: 26

LOTS 13-29
 IN RIVERDALE CITY
 SCALE 1" = 60'

SEE
 PAGE
 145

SEE PAGE 145

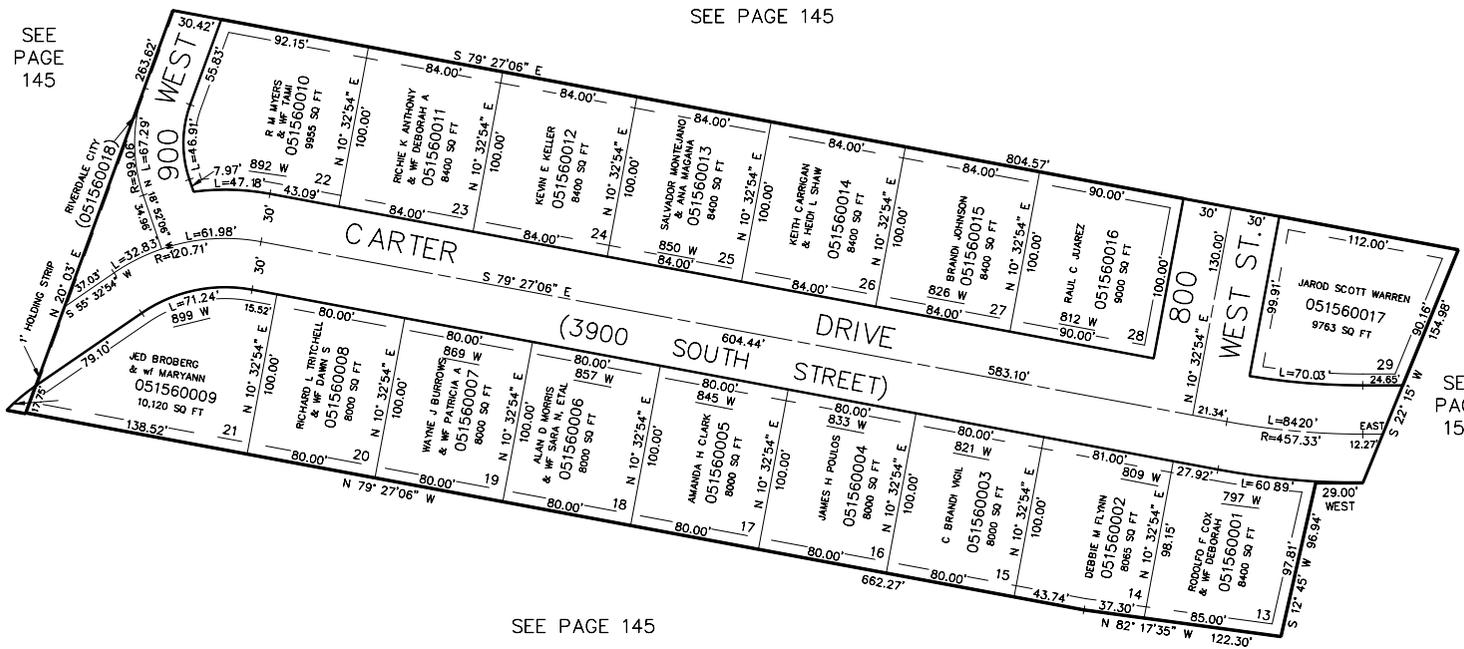

SEE
 PAGE
 155

SEE PAGE 145

7' UTILITY & DRAINAGE EASEMENTS EACH
 SIDE OF PROPERTY LINES AS INDICATED
 BY DASHED LINES EXCEPT AS OTHERWISE
 SHOWN.

FOR COMPLETE ENG DATA SEE
 ORIGINAL DEDICATION PLAT IN
 BOOK 21, PAGE 82 OF RECORDS.