

PART OF S.E. 1/4 SEC. 6, & N.E. 1/4 SEC. 7, T. 5 N., R. 1 W., S. 1 B. & M.

157

SHERWOOD PARK SUBDIVISION

A PLANNED UNIT DEVELOPMENT
PHASE 3

TAXING UNIT 26

IN RIVERDALE CITY

PREFIX 05-157

SCALE 1" = 50'

SEE PAGE 153


SEE PAGE 154

SEE PAGE 155

SEE PAGE 171
BOOK 6

SEE PAGE 159
BOOK 6

SEE PAGE 170
BOOK 6

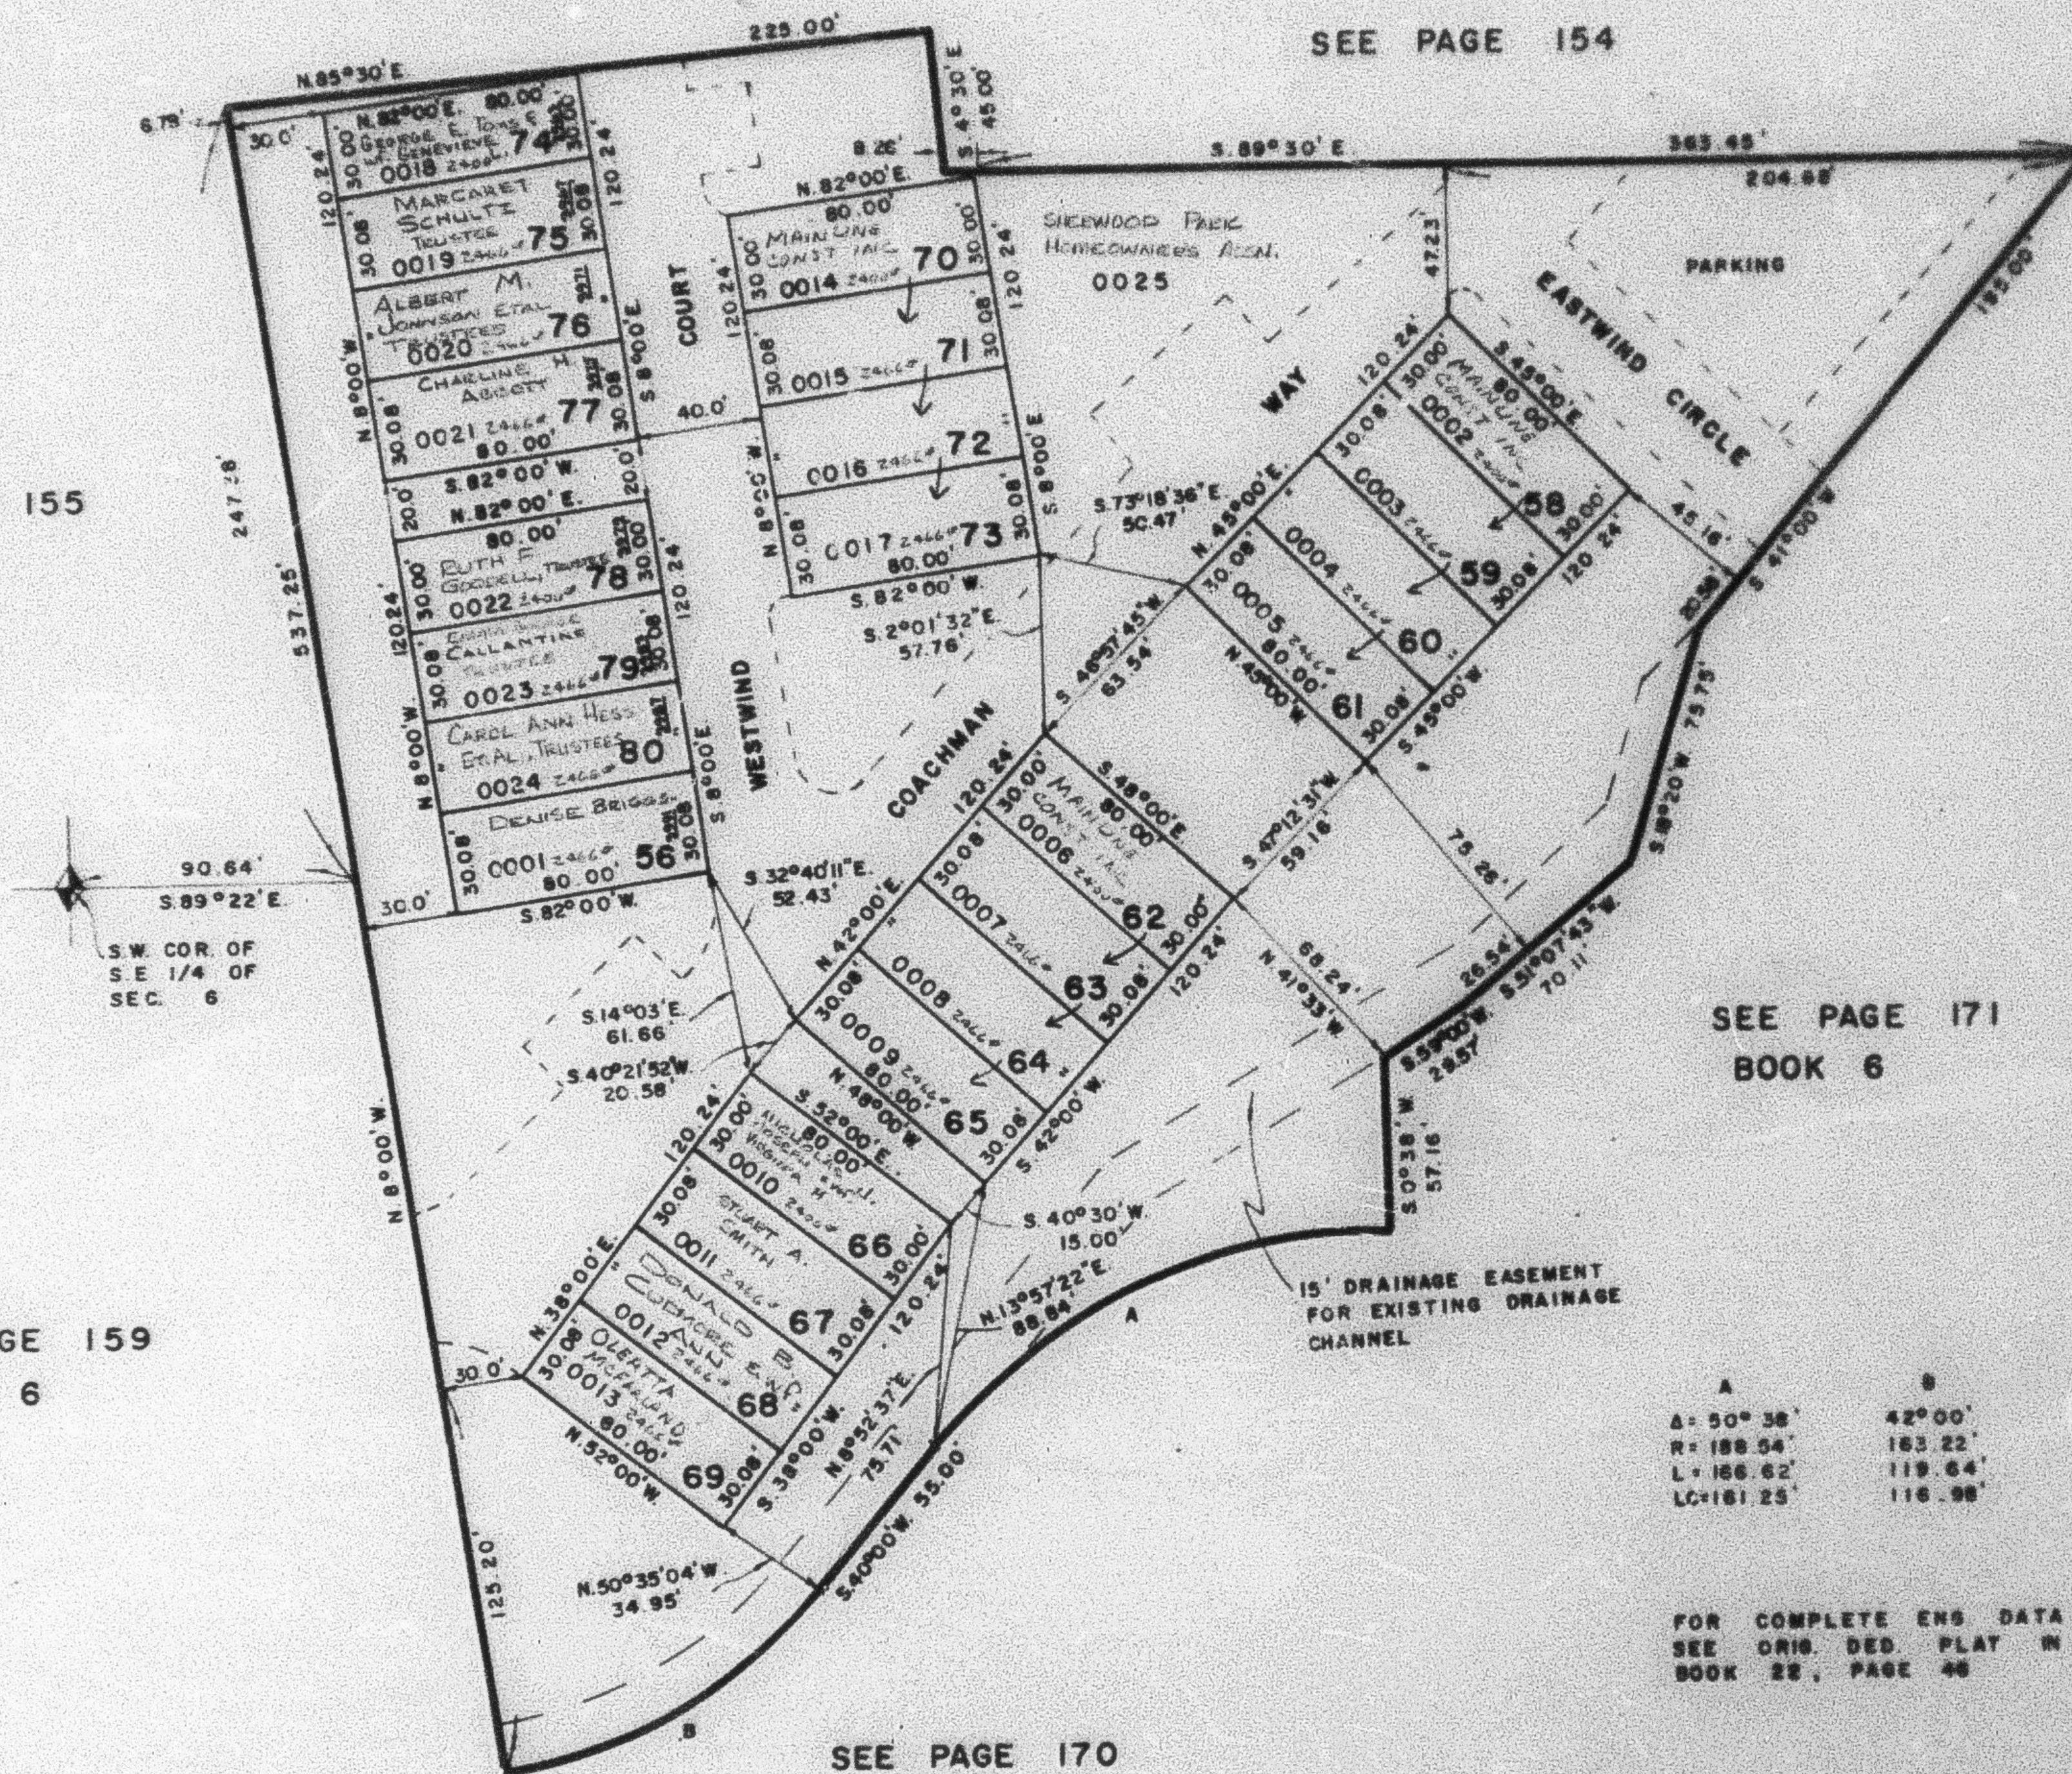

A	B
A = 50° 38'	42° 00'
R = 188.54'	183.22'
L = 186.62'	119.64'
LC = 181.25'	116.98'

FOR COMPLETE ENG. DATA
SEE ORIG. DES. PLAN IN
BOOK 28, PAGE 46