

PART OF S. 1/2 OF SEC. 6, T. 5 N., R. 1 W., S. L. B. & M.

158

COTTONWOOD ESTATES NO. 1

LOTS 1-4, 9-13, 23-25


IN RIVERDALE CITY

TAXING UNIT 26

PREFIX 05-158

SCALE 1" = 50'

SEE PAGE 145

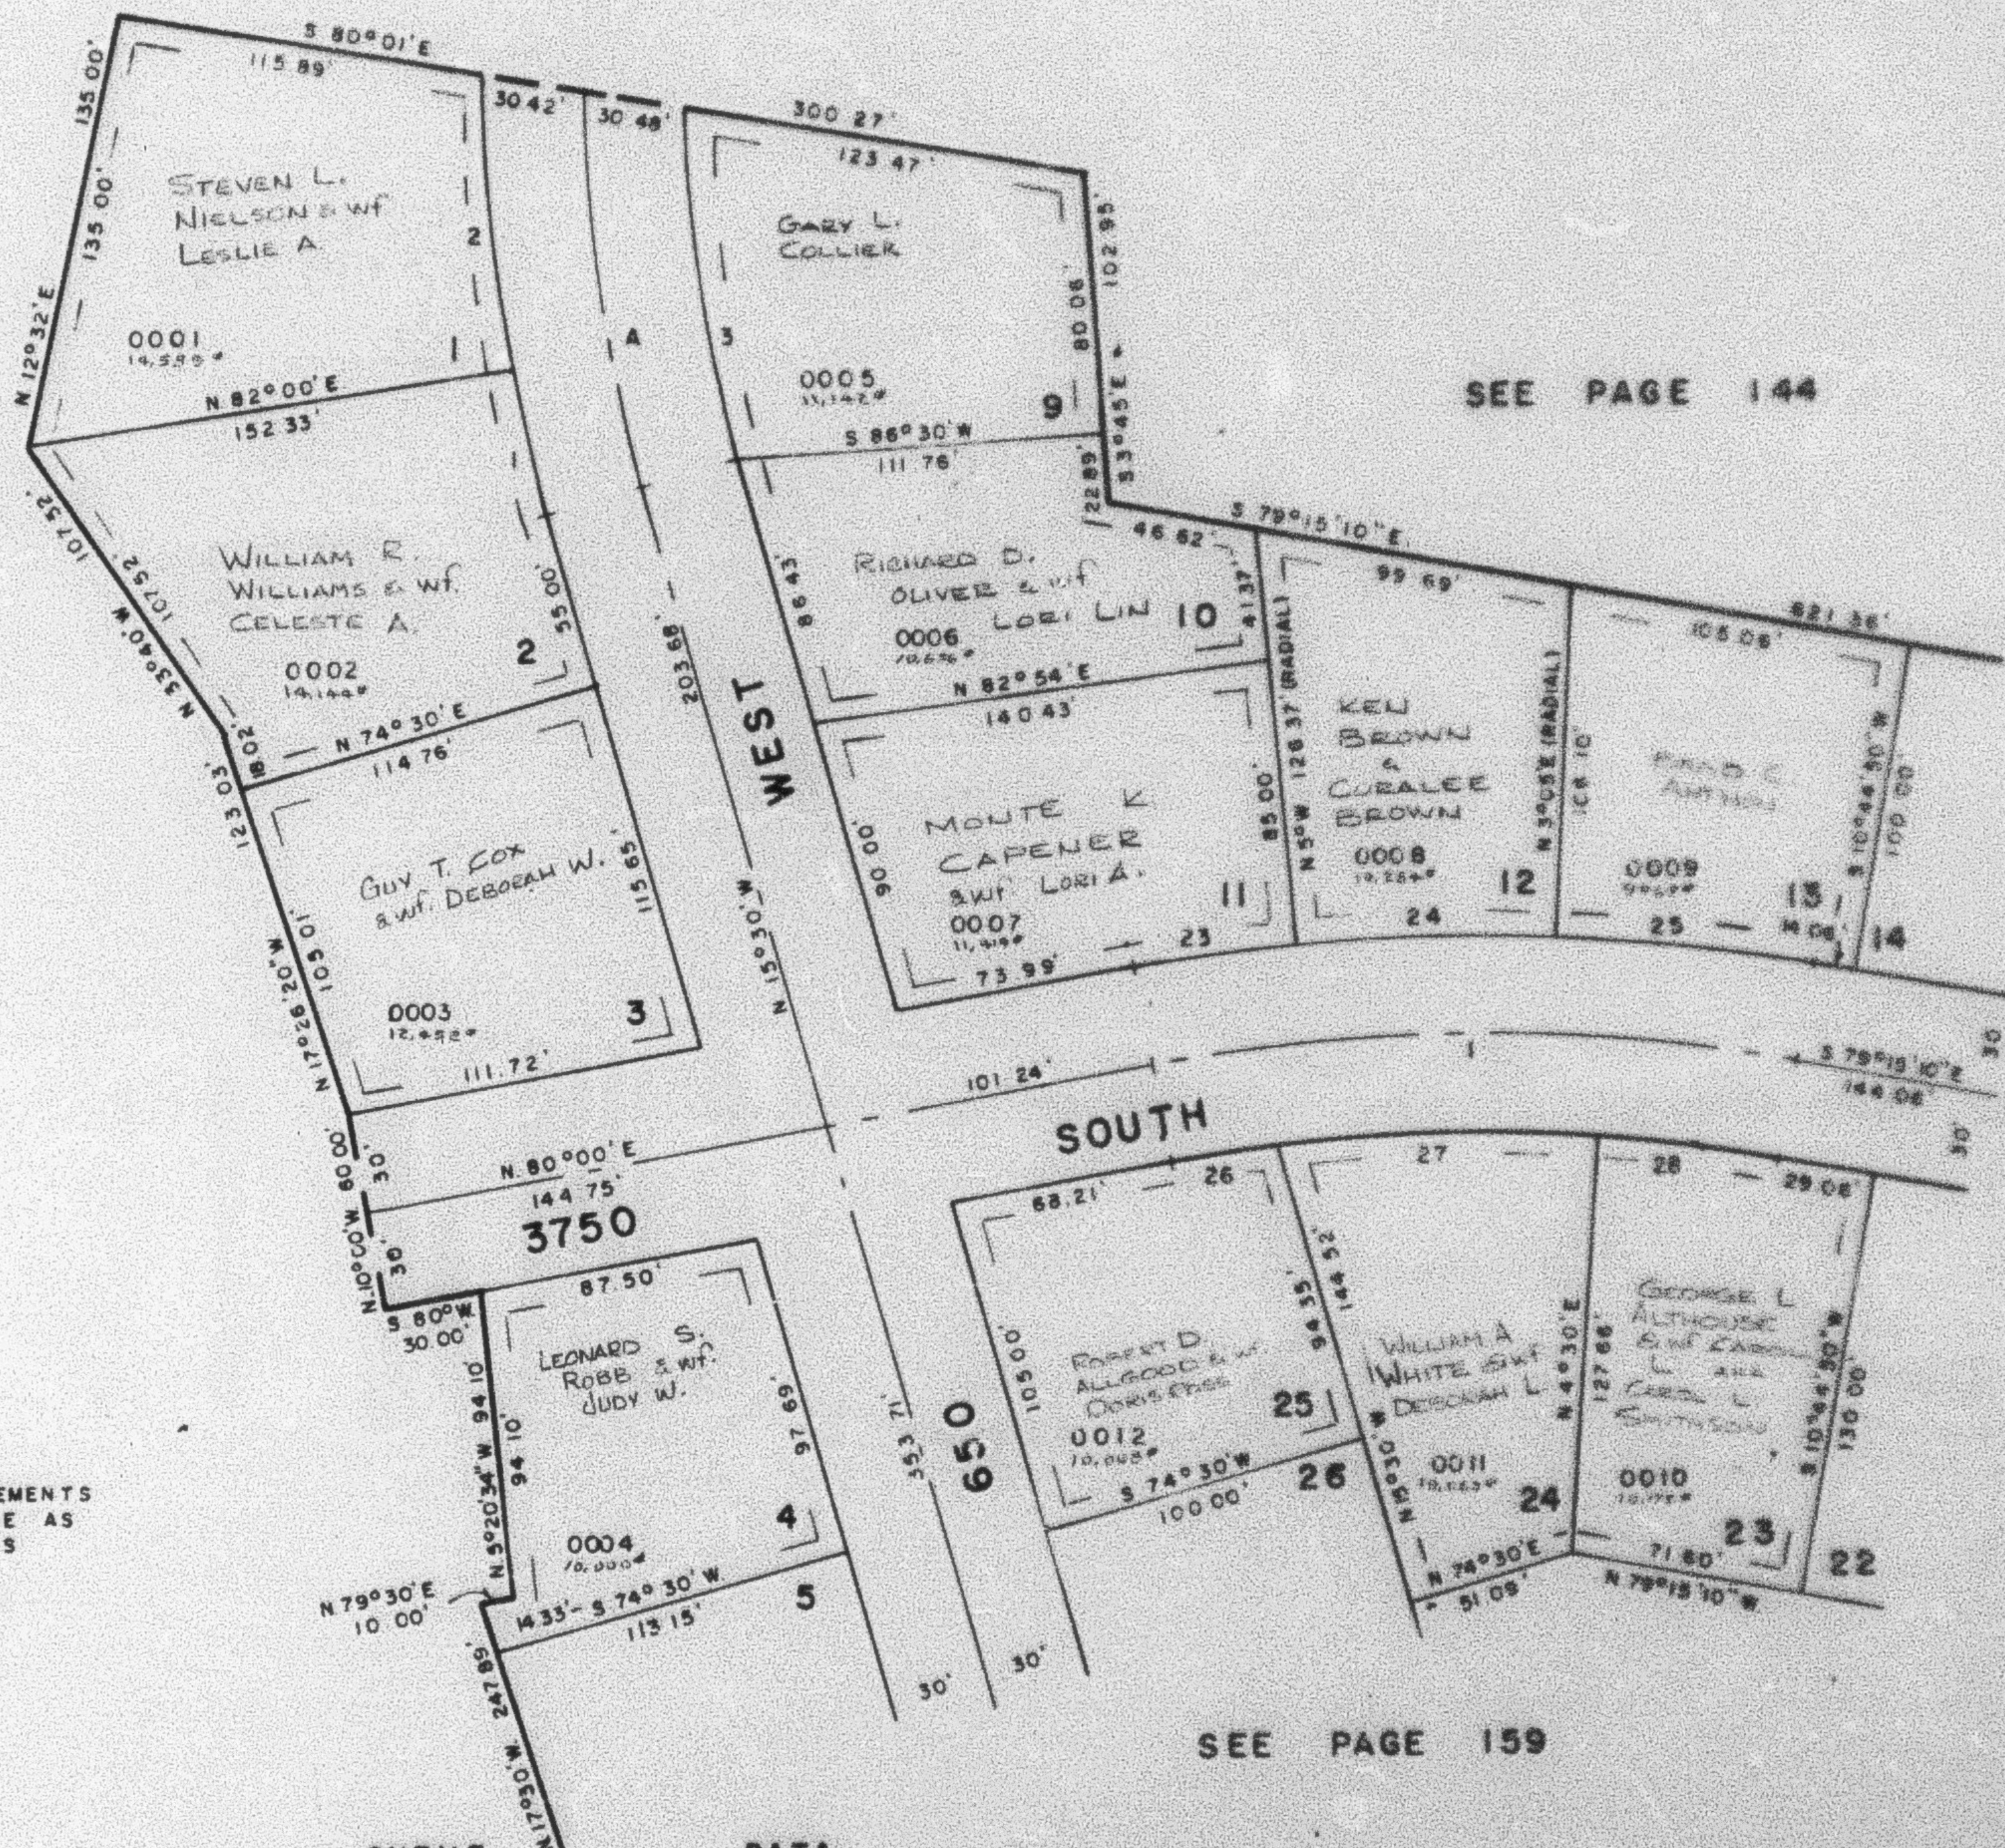

SEE PAGE 144

SEE PAGE 146

SEE PAGE 160

7' UTILITY & DRAINAGE EASEMENTS
EACH SIDE OF PROPERTY LINE AS
INDICATED BY DASHED LINES

FOR COMPLETE ENG. DATA
SEE ORIG. DED. PLAT IN
BOOK 23, PAGE 22

SEE PAGE 159

CURVE

DATA

1	2	3	23	24	25	26	27	28	A	I
A: 5°24'08"	10°49'47"	14°53'58"	5°00'	8°05'	7°39'50"	3°35'32"	10°52'45"	6°16'33"	15°36'38"	20°44'50"
R: 481.07'	481.07'	421.07'	576.27'	576.27'	576.27'	518.27'	518.27'	518.27'	451.07'	546.27'
L: 45.36'	90.93'	109.50'	50.29'	81.30'	77.08'	32.37'	98.03'	56.55'	122.90'	197.81'
LC: 45.34'	90.79'	109.19'	50.27'	81.23'	77.03'	32.36'	97.88'	56.52'		
S: 12°47'56" E	S: 4°40'59" E	S: 8°03'01" W	S: 82°30' W	S: 89°02'30" W	N: 83°05'05" W	S: 81°47'46" W	N: 89°01'54" E	S: 82°23'27" E	61.83'	100.00'
T:										