

PART OF S. 1/2 OF SEC. 6, T. 5 N., R. 1 W., S. L. B. & M.
COTTONWOOD ESTATES NO. 1
 LOTS 3-8, 20, 21, 26-29, 40, 41
 IN RIVERDALE CITY

159

TAXING UNIT - 26

PREFIX - 05-199


SCALE 1" = 50'

SEE PAGE 156

SEE PAGE 160

SEE PAGE 147

SEE PAGE 161

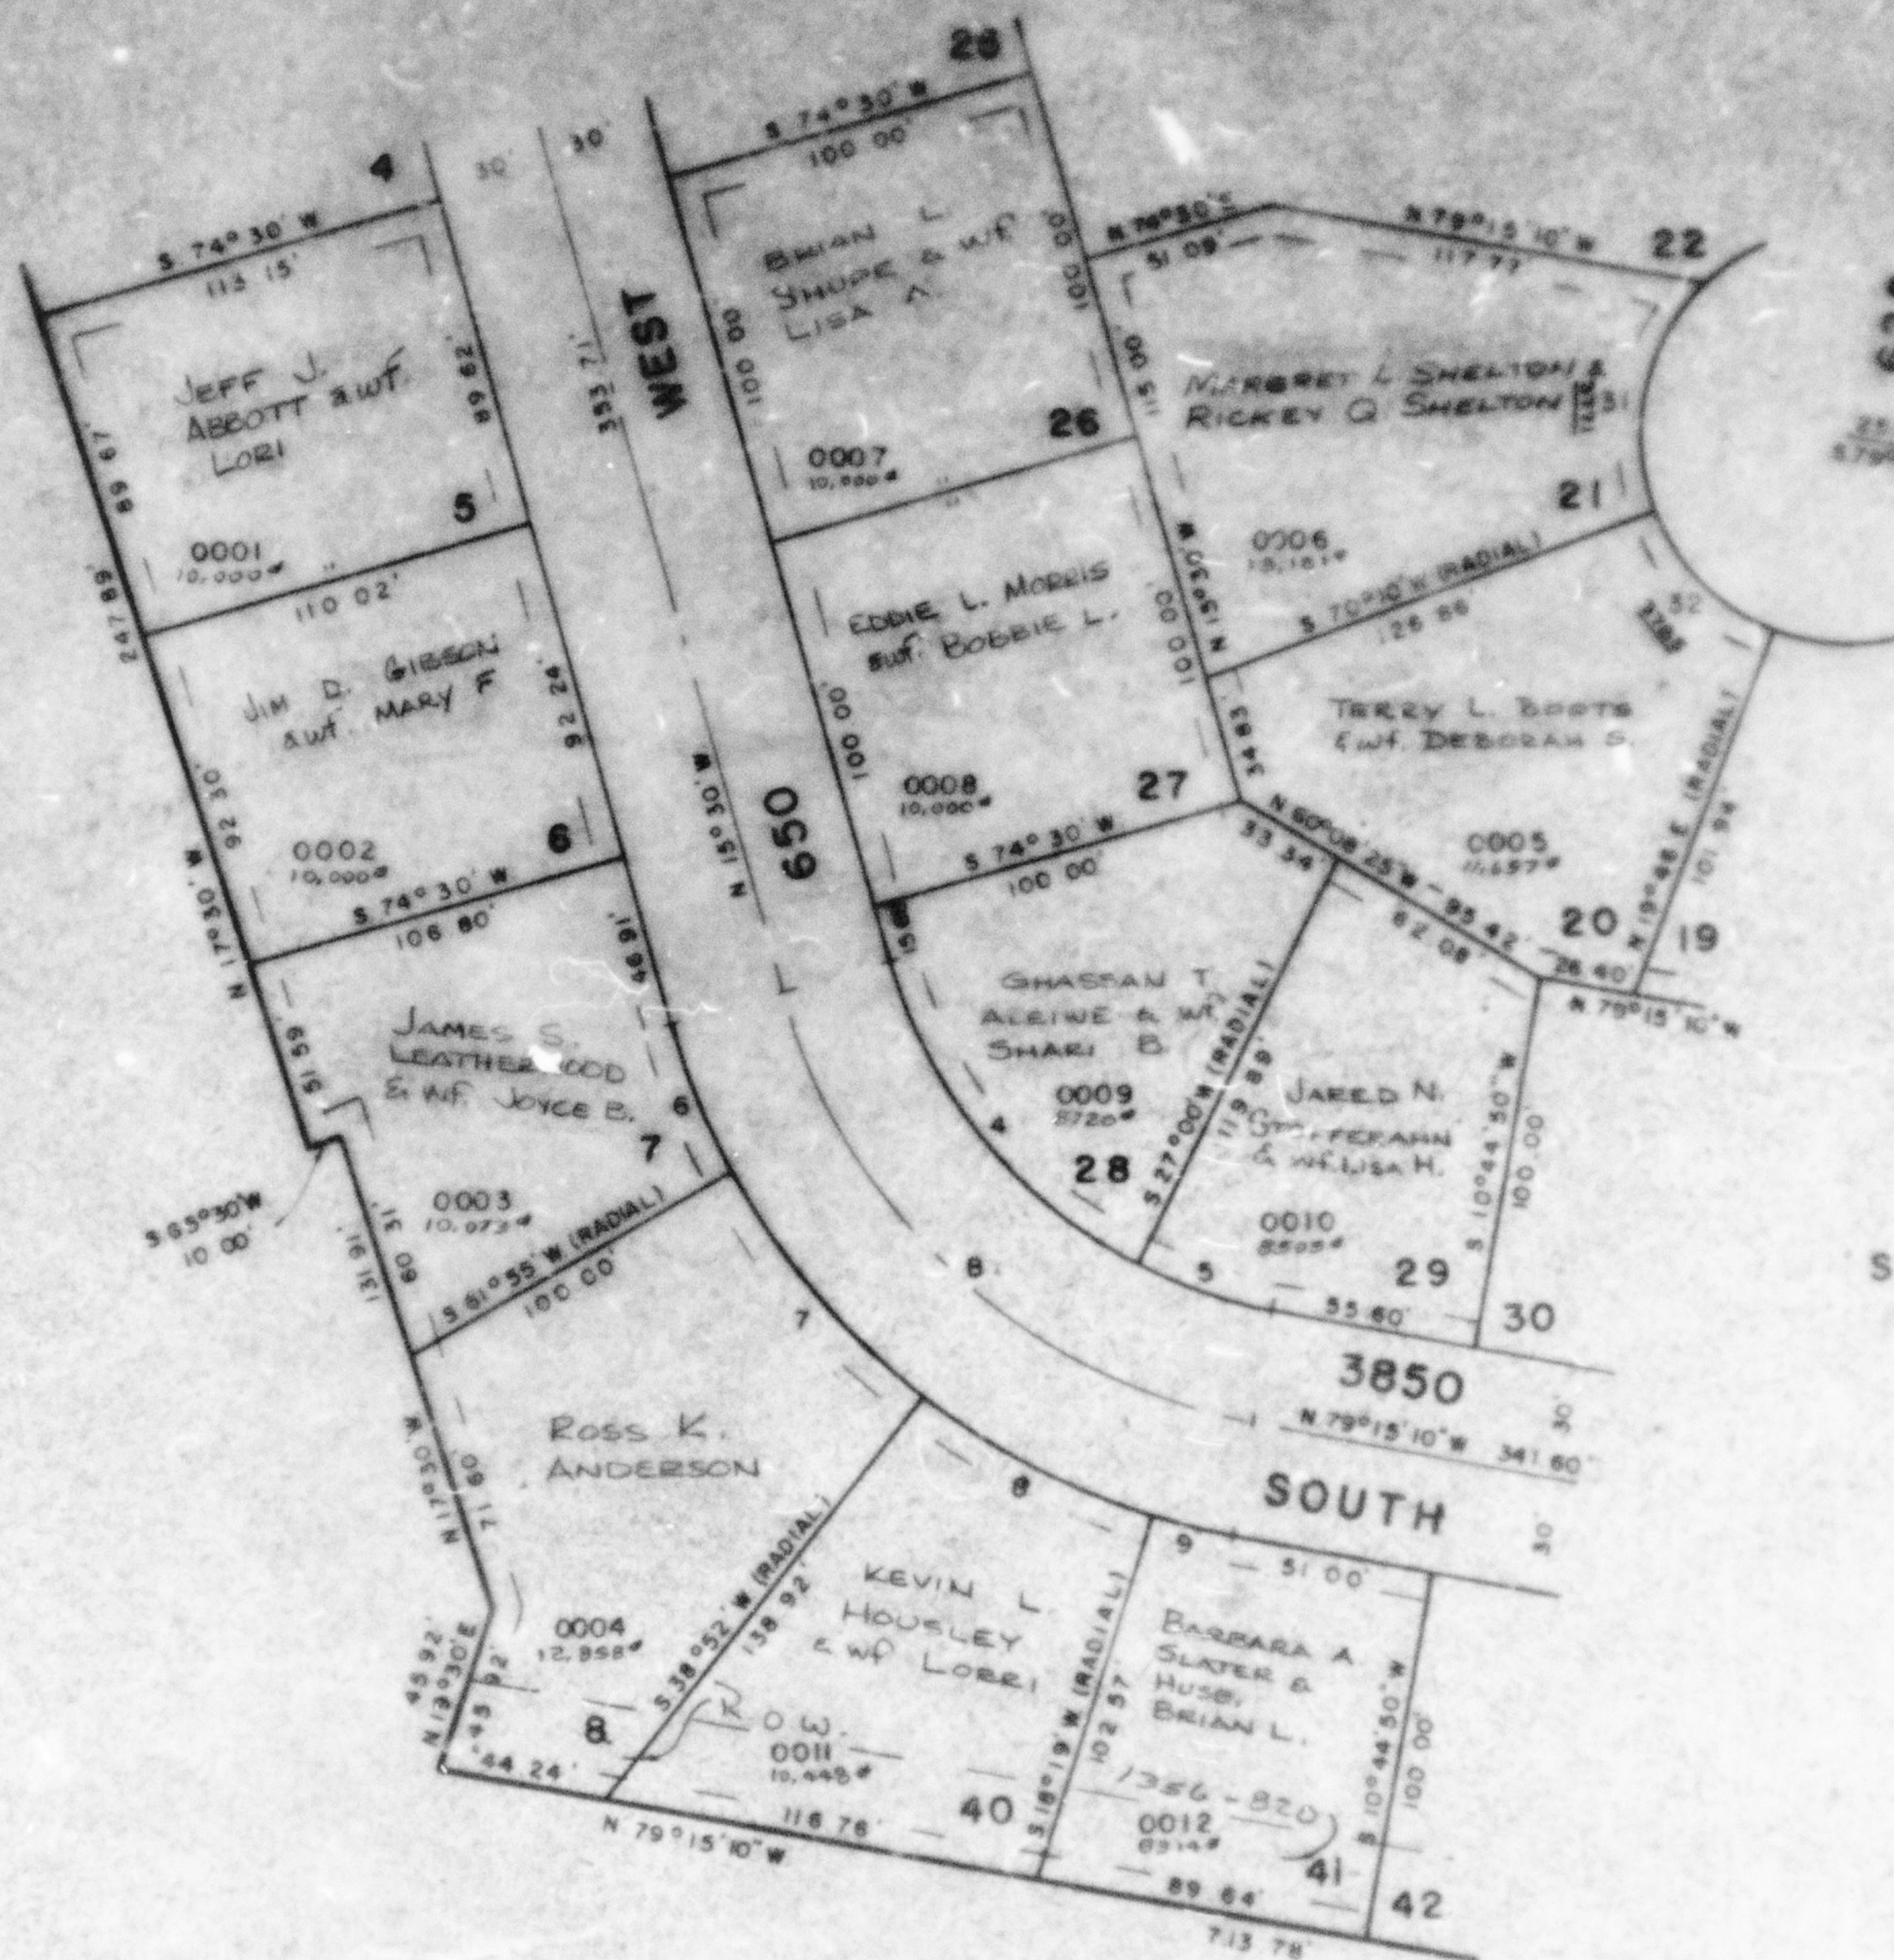

SEE PAGE 152

CURVE DATA

4	5	6	7	8	9	31	32	B
A= 47°30'	16°15'10"	12°35'	23°03'	20°33'	7°34'10"	67°43'52"	50°24'	63°45'10"
R= 130.80'	132.80'	190.80'	190.80'	190.80'	190.80'	55.00'	55.00'	160.80'
L= 106.44'	37.11'	41.91'	76.76'	68.44'	25.21'	65.02'	48.38'	178.93'
LC= 105.36'	36.98'	41.82'	76.24'	68.07'	25.19'	61.30'	46.84'	
T=	N. 39°15' W	N. 71°07' 35" W	S. 21°47' 30" E	S. 39°36' 30" E	S. 61°24' 30" E	S. 75°26' 05" E	S. 14°01' 57" W	S. 45°02' E
								100.00'

7' UTILITY & DRAINAGE EASEMENTS
 EACH SIDE OF PROPERTY LINE AS
 INDICATED BY DASHED LINES

FOR COMPLETE ENG. DATA
 SEE ORIG. DED. PLAT IN
 BOOK 23, PAGE 22