

PART OF THE S 1/2, SEC. 6, T.5N., R.1W., S.L.B. & M.

COTTONWOOD ESTATES NO. 1

LOTS 5-8, 20, 21, 26-29, 40, 41

IN RIVERDALE CITY

TAXING UNIT: 26

SCALE 1" = 50'


SEE PAGE 158

SEE PAGE 160

SEE PAGE 147

SEE PAGE 161

SEE PAGE 152

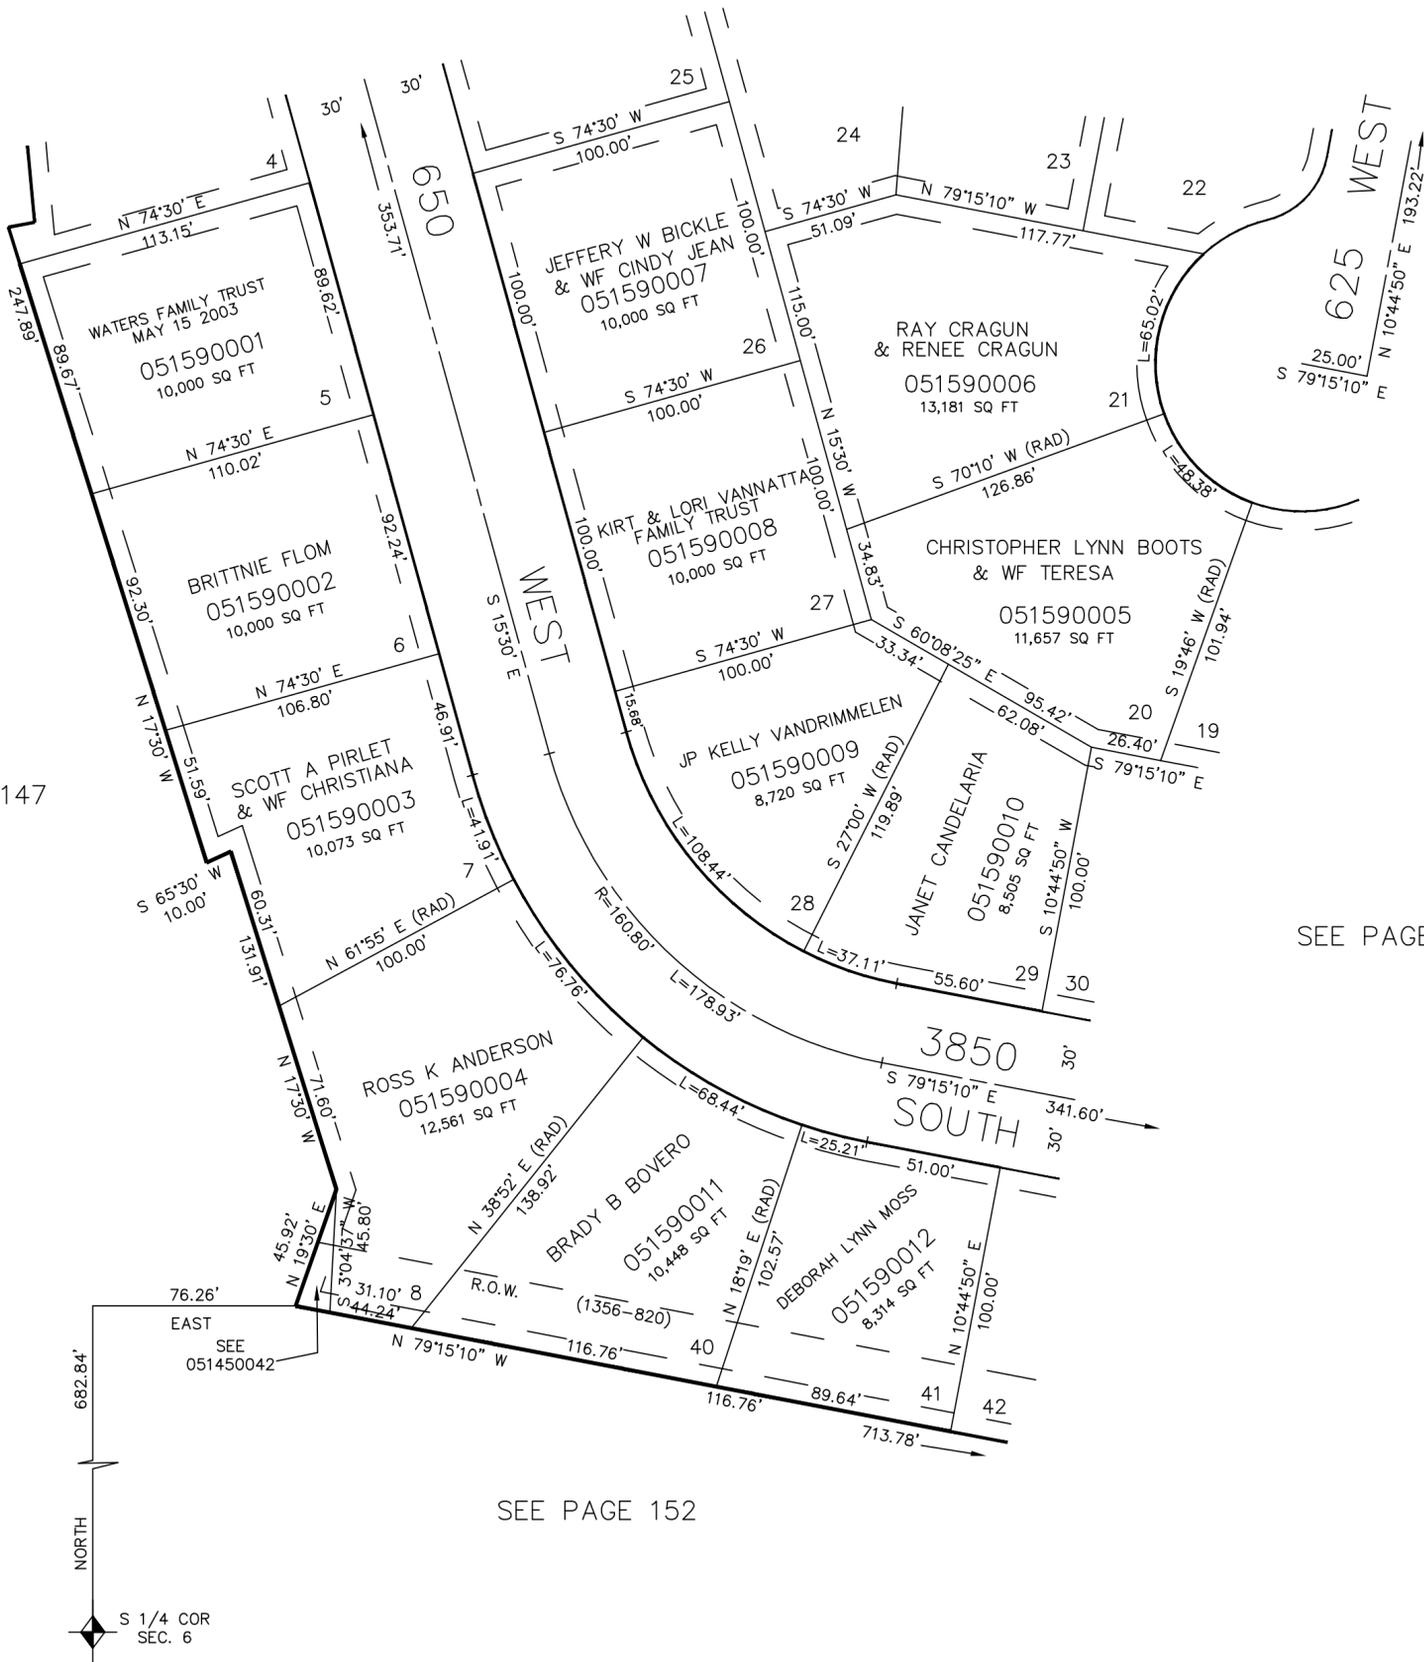

7' UTILITY & DRAINAGE EASEMENTS EACH SIDE OF PROPERTY LINES AS INDICATED BY DASHED LINES EXCEPT AS OTHERWISE SHOWN.

FOR COMPLETE ENG DATA SEE ORIGINAL DEDICATION PLAT IN BOOK 23, PAGE 22 OF RECORDS.