

PART OF S. 1/2 OF SEC. 6, T. 5 N., R. 1 W., S.L.B. & M.

160

COTTONWOOD ESTATES NO. 1

LOTS 14-17, 22, 36-39, 51, 52

IN RIVERDALE CITY

TAXING UNIT: 26

PREFIX: 05-160


SCALE 1" = 50'

EXCEPT WHERE OTHERWISE SHOWN
ALL LOTS OWNED BY
UNITED SAVINGS AND LOAN ASSOCIATION

SEE PAGE 144

SEE PAGE 158

SEE PAGE 144

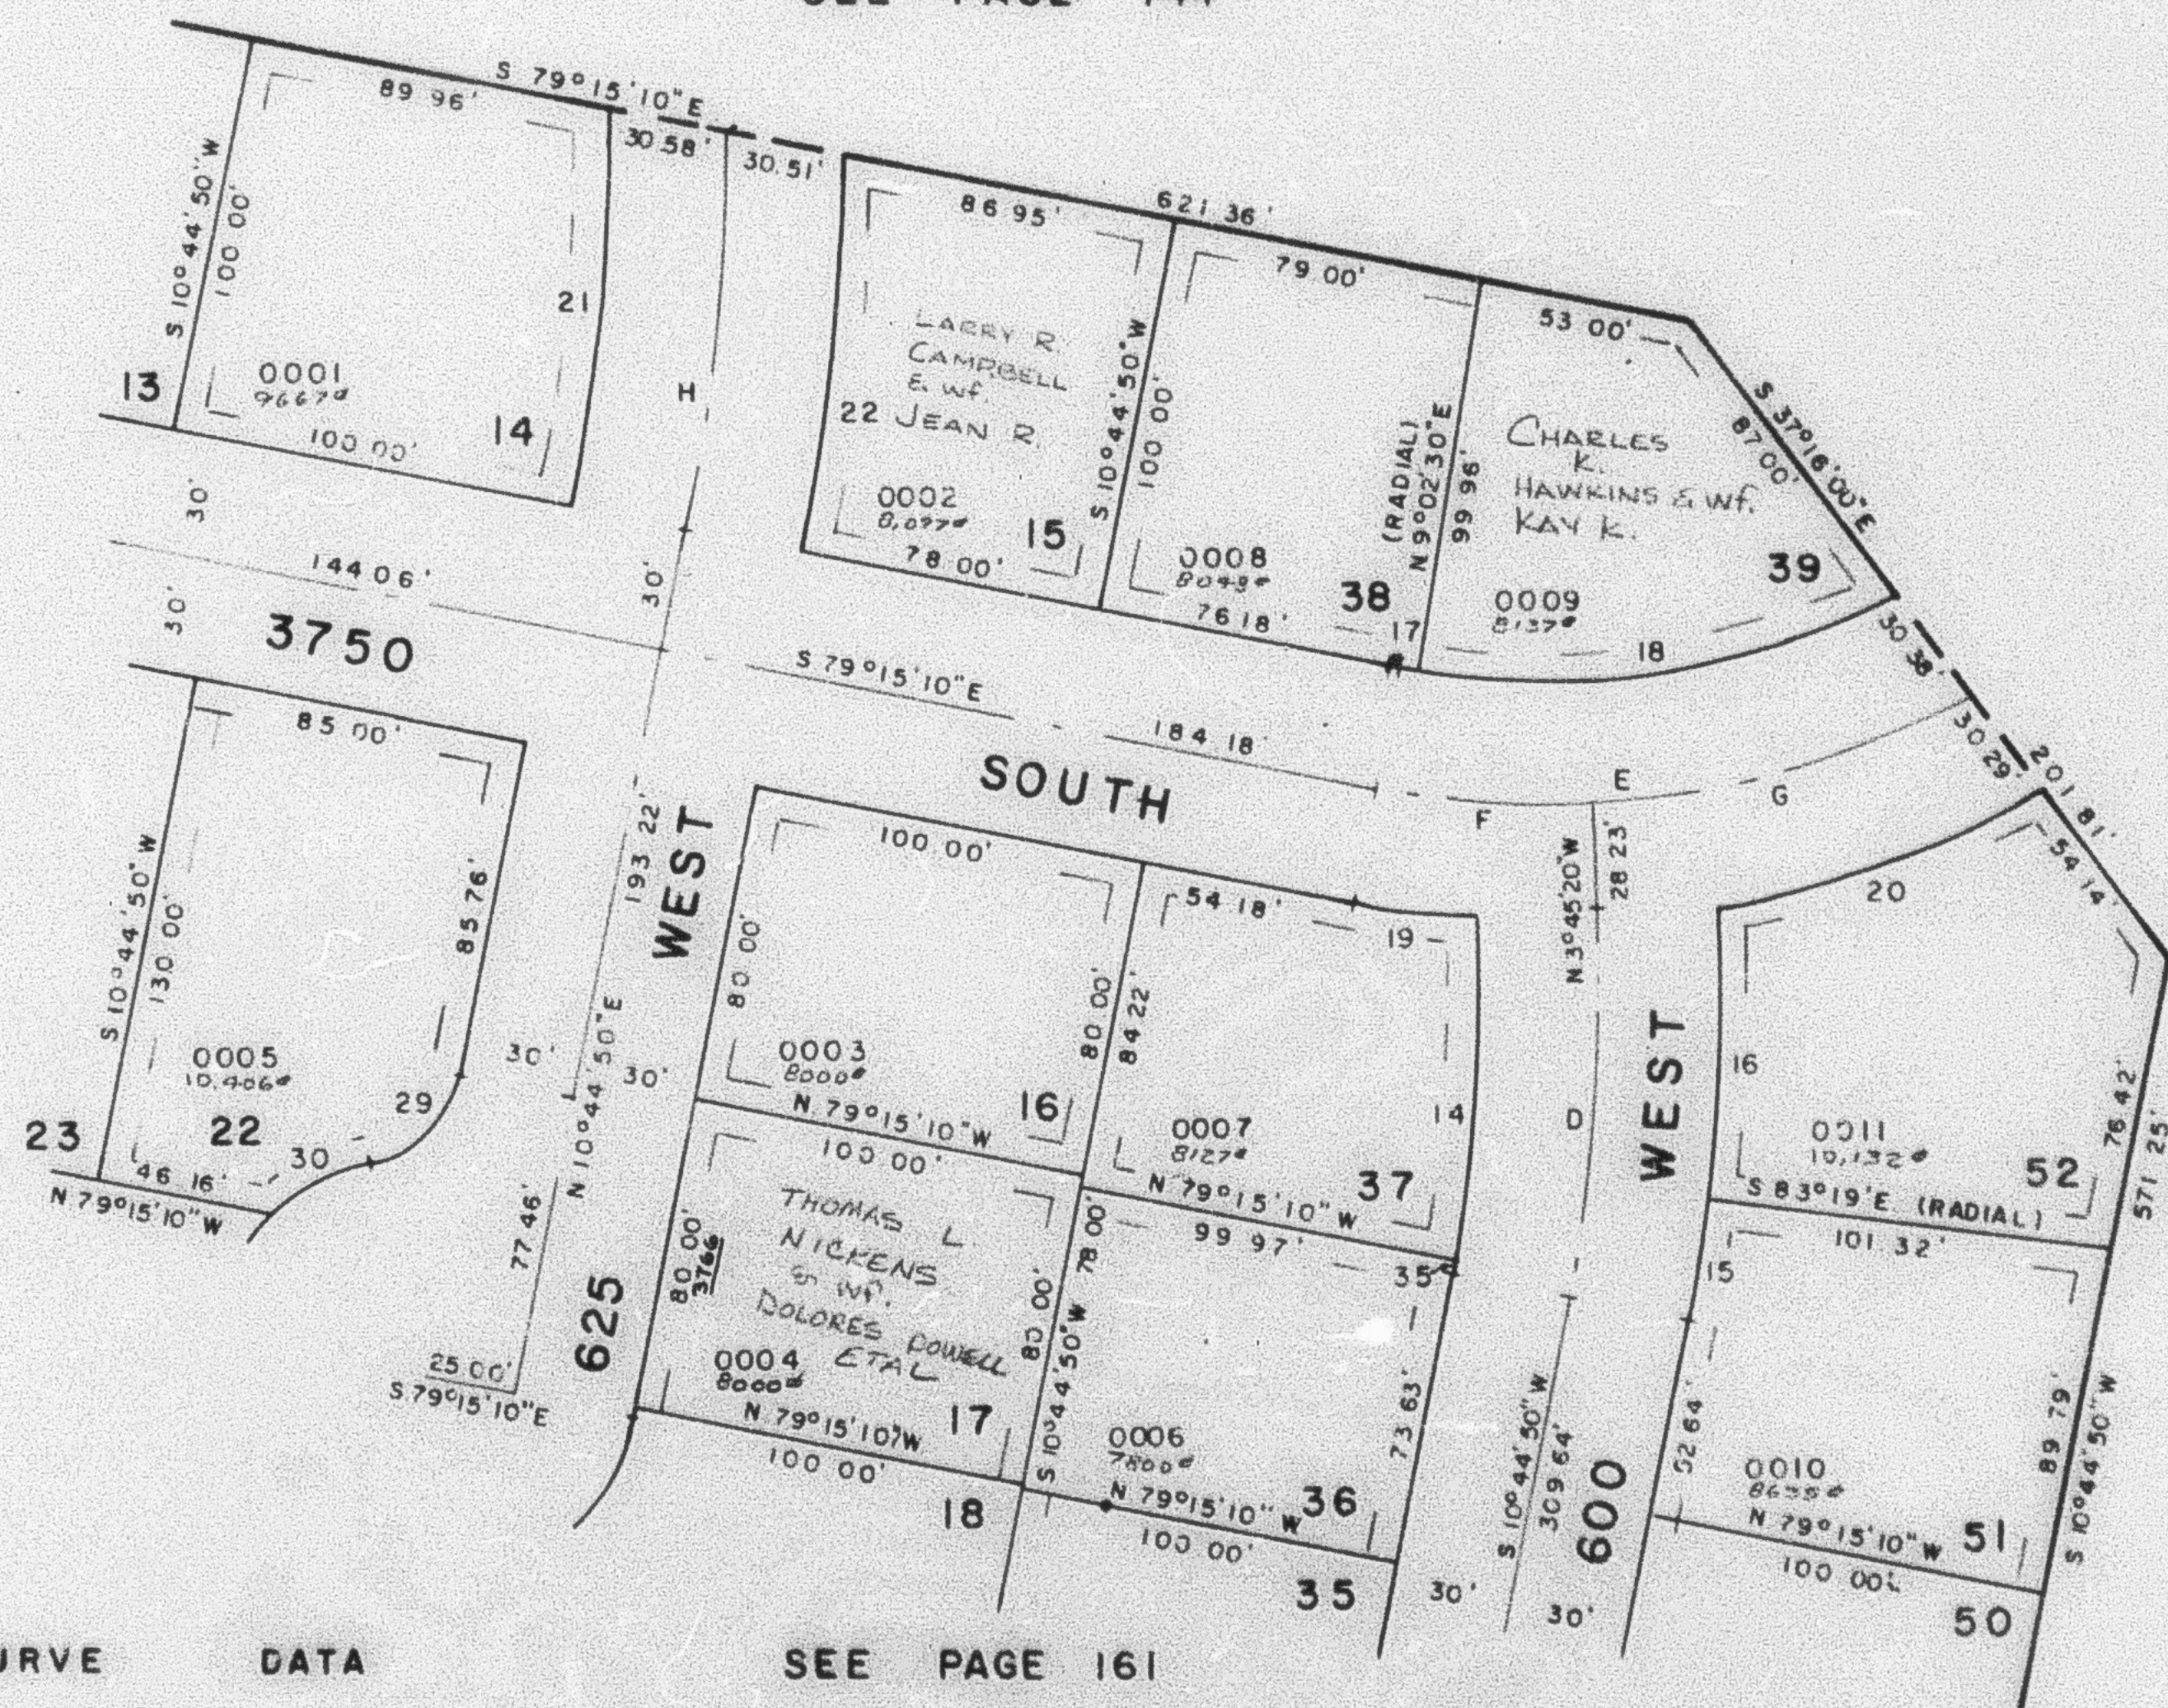

14
Δ: 13°48'50"
R: 362.96
L: 8'51"
LC: 87.30'
S 3°09'05"W

CURVE DATA

SEE PAGE 161

15	16	17	18	19	20	21	22
Δ: 4°05'50"	10°26'20"	1°42'20"	36°33'45"	7°44'02"	19°18'32"	11°27'51"	10°13'44"
R: 422.98	422.96	194.53	194.53	254.53	254.53	503.13	563.13
L: 30.00'	77.06'	5.79'	124.14'	34.36'	85.79'	100.67'	100.53'
LC: 29.09'	76.95'	5.79'	122.04'	34.33'	85.37'	100.50'	100.40'
N 6°42'55"E	N 1°27'50"E	N 80°06'20"W	S 80°45'37"W	S 83°07'11"E	N 67°49'16"E	S 5°00'54"W	N 5°37'58"E

29	30	35	D	E	F	G	H
Δ: 65°41'03"	28°32'	0°41'20"	14°30'10"	39°34'50"	14°30'10"	25°04'40"	10°48'40"
R: 30.00'	55.00'	55.00'	392.96'	224.53'	224.53'	224.53'	533.13'
L: 34.39'	27.39'	4.36'	99.47'	155.11'	56.83'	98.28'	100.60'
LC: 32.54'	27.11'	4.36'					
S 43°35'22"W	S 62°09'53"W	S 10°24'10"W	50.00'	80.79'	28.57'	49.94'	50.45'

7' UTILITY & DRAINAGE EASEMENTS
EACH SIDE OF PROPERTY LINE AS
INDICATED BY DASHED LINES

FOR COMPLETE ENG DATA
SEE ORIG DED PLAT IN
BOOK 23, PAGE 22