

161

LOTS 18, 19, 30-35, 42-50


IN RIVERDALE CITY

PREFIX: 05-161

SCALE 1" = 50'

EXCEPT WHERE OTHERWISE SHOWN
ALL LOTS OWNED BY
UNITED SAVINGS AND LOAN ASSOCIATION

SEE PAGE 160

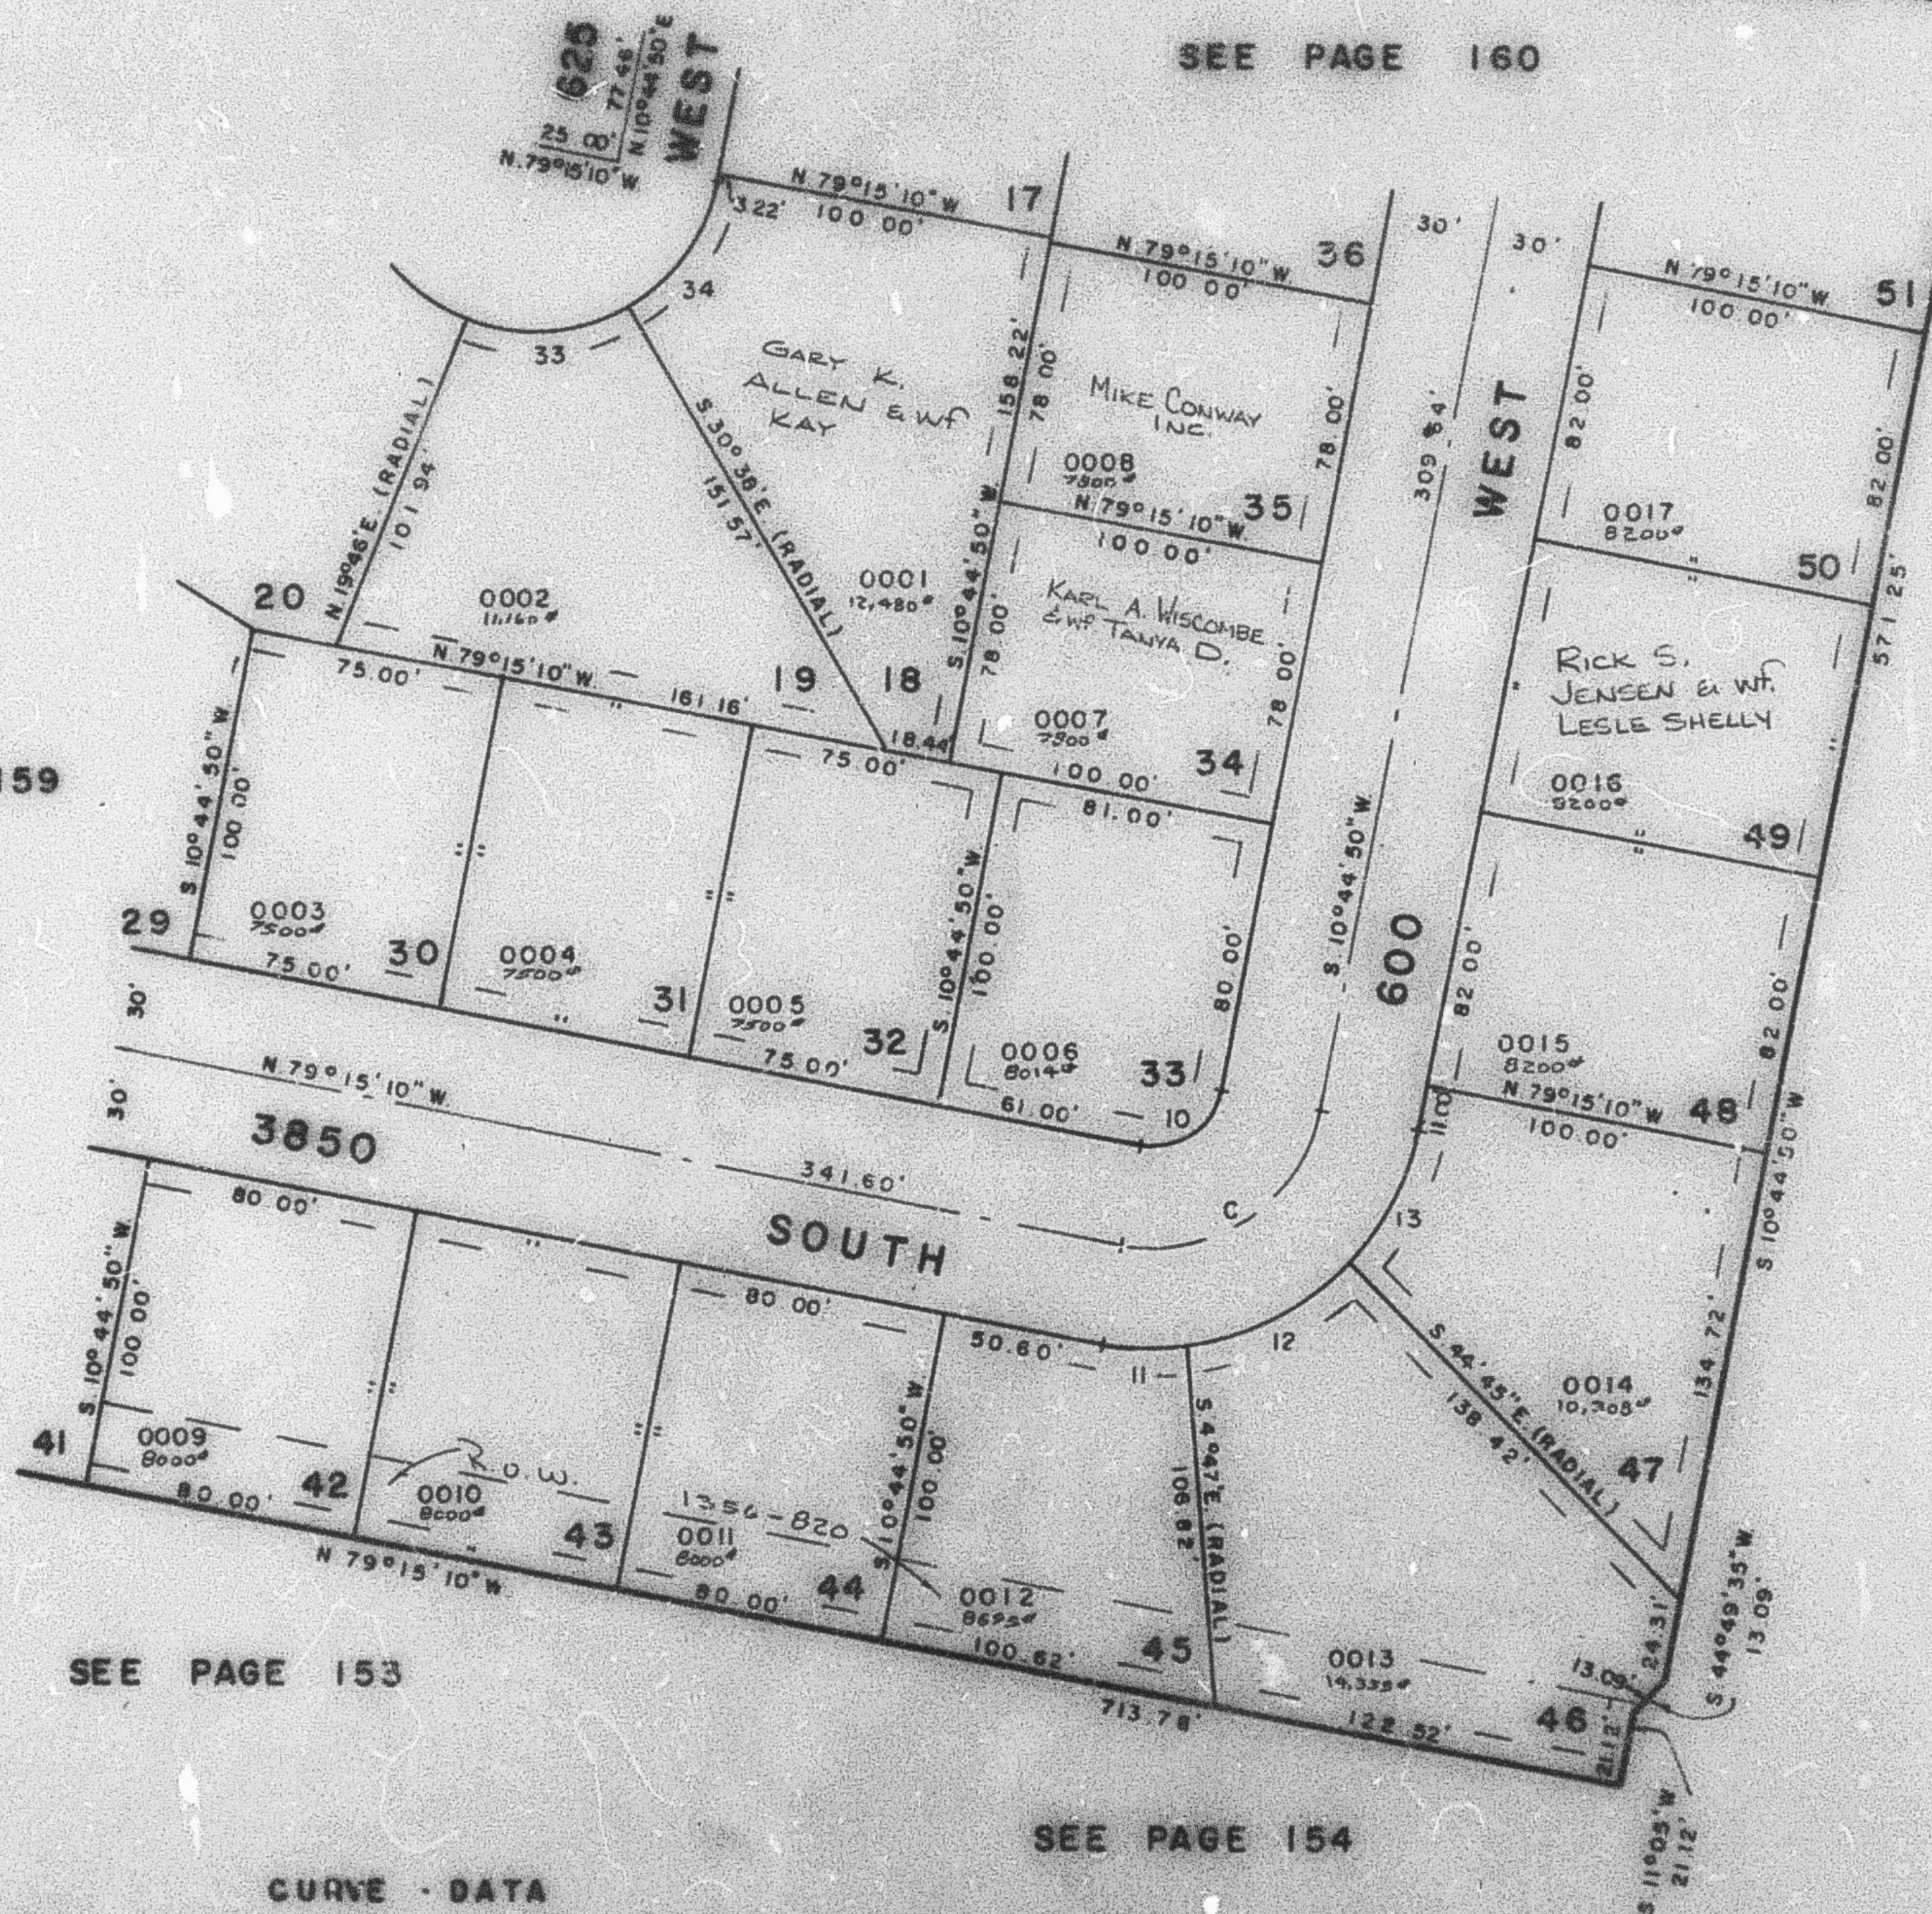

CURVE - DATA

	10	11	12	13	33	34	C
E	90°00'	15°31'50"	38°58'	34°30'10"	90°24'	48°37'6"	90°00'
N	20.00'	60.00'	80.00'	80.00'	58.00'	55.00'	50.00'
L	31.42'	21.68'	55.90'	48.18'	48.38'	46.67'	78.54'
LC	28.28'	21.42'	54.66'	47.45'	48.84'	48.28'	
	535°44'50"W	587°01'05"E	N 65°14'E	N 27°59'59"E	N 84°34'E	N 35°05'25"E	
T ₂							50.00'

7' UTILITY & DRAINAGE EASEMENTS
EACH SIDE OF PROPERTY LINE
AS INDICATED BY DASHED LINES

FOR COMPLETE ERG DATA
SEE CHS. 922, 923, 924
BOOK 23, PAGE 23