

PART OF S.E. 1/4 SEC. 6, T.5N., R.1W., S.L.B. & M.

164

OLSEN SUBDIVISION NO. 2

LOTS 41-56

IN RIVERDALE CITY


TAXING UNIT: 26

PREFIX: 05-164

SCALE 1" = 50'

EXCEPT AS OTHERWISE SHOWN
ALL LOTS OWNED BY:
CARL F. OLSEN

SEE PAGE 144

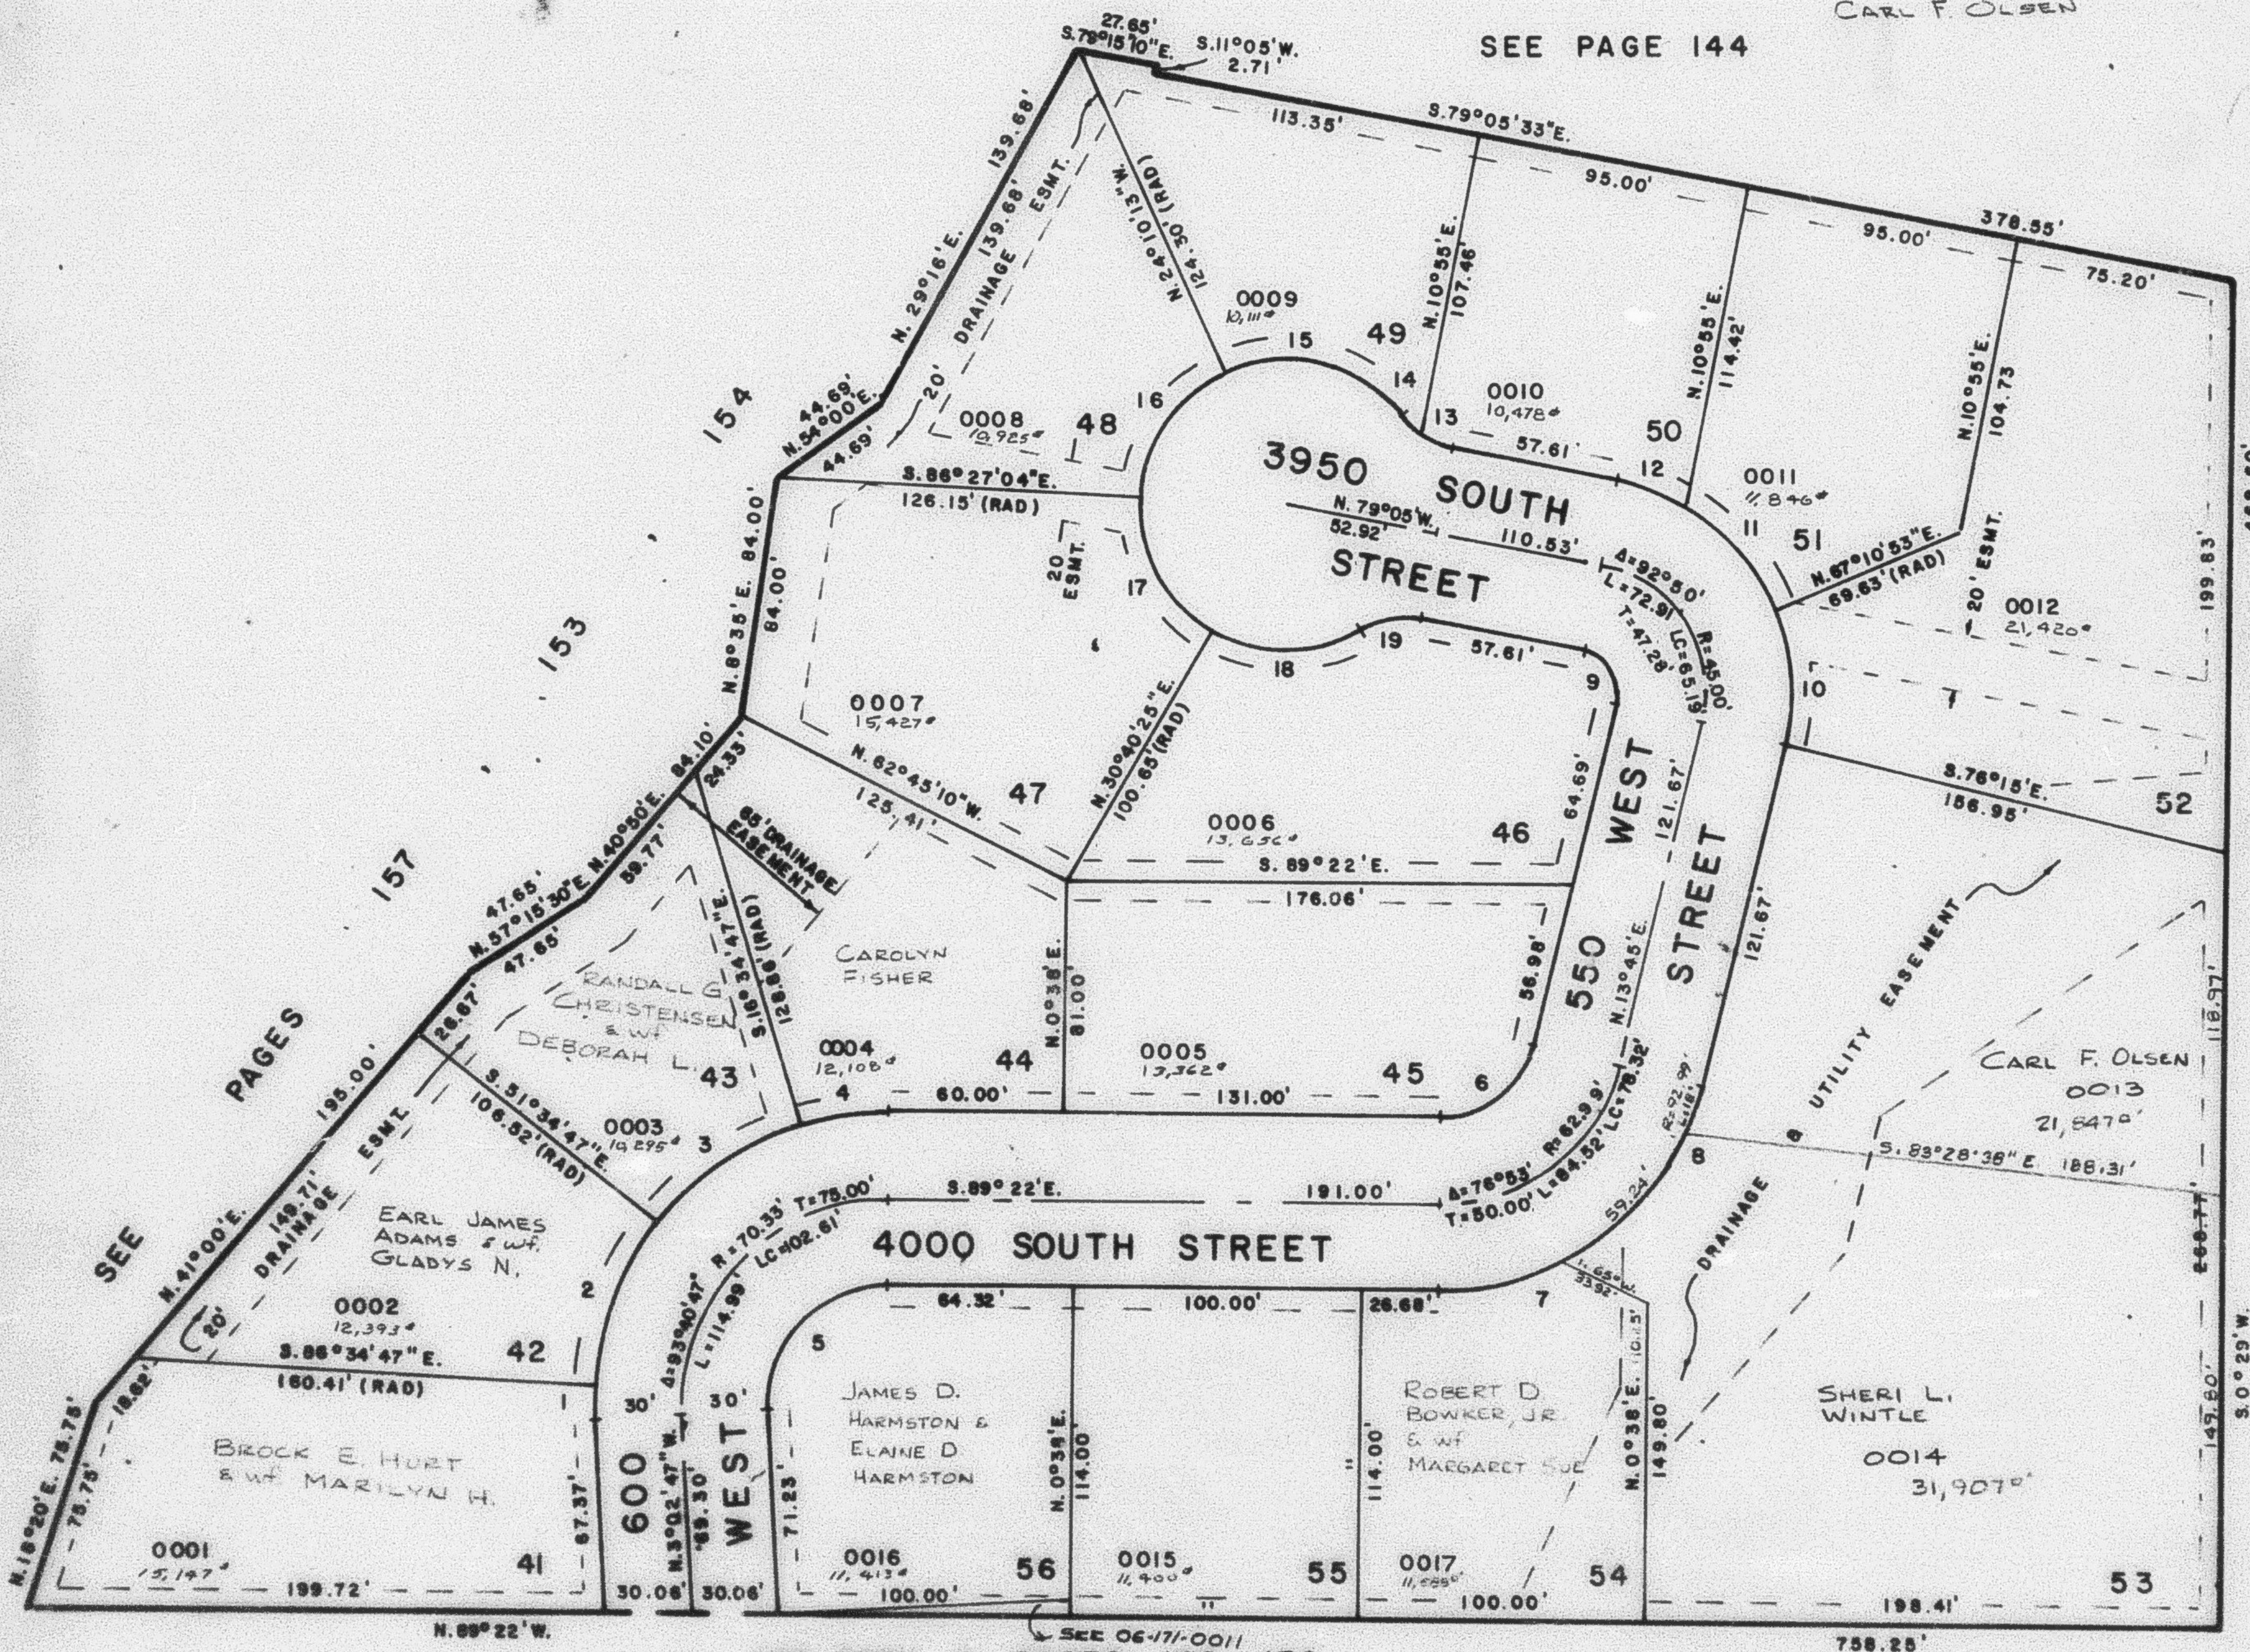

SEE
PAGE
144

SEE BOOK 6, PAGES 169-172

CURVE DATA									
1	2	3	4	5	6	7	8	9	10
R = 100.33'	100.33'	100.33'	100.33'	40.33'	32.99'	92.99'	92.99'	15.00'	75.00'
Δ = 6°28'	38°00'	35.00'	17°12'47"	93°40'47"	76°53'	52°02'44"	24°50'18"	92°50'	36°34'07"
L = 11.32'	61.29'	61.29'	30.14'	65.94'	44.27'	94.47'	40.31'	24.30'	47.87'
LC = 11.32'	60.34'	60.34'	30.03'	58.84'	41.02'	81.60'	40.00'	21.73'	47.06'
S.0°11'15"W.	N.20°55'15"E.	N.58°55'13"E.	N.82°01'37"E.	N.43°47'37"E.	N.52°11'30"E.	N.64°56'38"E.	N.26°10'08"E.	S.32°40'E.	N.4°32'04"W.
11	12	13	14	15	16	17	18	19	
R = 75.00'	75.00'	30.00'	30.00'	50.00'	50.00'	50.00'	50.00'	30.00'	
Δ = 36°34'07"	19°41'46"	23°48'48"	17°35'47"	76°29'48"	62°16'51"	62°52'31"	61°09'58"	41°24'35"	
L = 47.87'	25.79'	12.47'	9.21'	66.76'	54.35'	54.87'	53.35'	21.66'	
LC = 47.06'	25.66'	12.38'	9.18'	61.61'	51.71'	52.16'	50.88'	21.73'	
N.41°08'11"W.	N.58°14'07"W.	N.87°10'36"W.	N.46°28'19"W.	N.76°55'19"W.	S.34°41'21"W.	S.27°53'20"E.	S.89°54'35"E.	N.80°12'43"E.	

7' UTILITY & DRAINAGE ESMTS.
EACH SIDE OF PROPERTY LINE
AS INDICATED BY DASHED LINE,
UNLESS OTHERWISE SHOWN

FOR COMPLETE ENG.
DATA, SEE ORIG. DES.
PLAT IN BOOK 25
PAGE 90