

PART OF S.E. 1/4 SEC. 6, T.5N., R.1W., S.L.B. & M.

164

OLSEN SUBDIVISION NO. 2

LOTS 41-56

IN RIVERDALE CITY


TAXING UNIT: 26

PREFIX: 05-164

SCALE 1" = 50'

EXCEPT AS OTHERWISE SHOWN
ALL LOTS OWNED BY:
CARL F. OLSEN

SEE PAGE 144

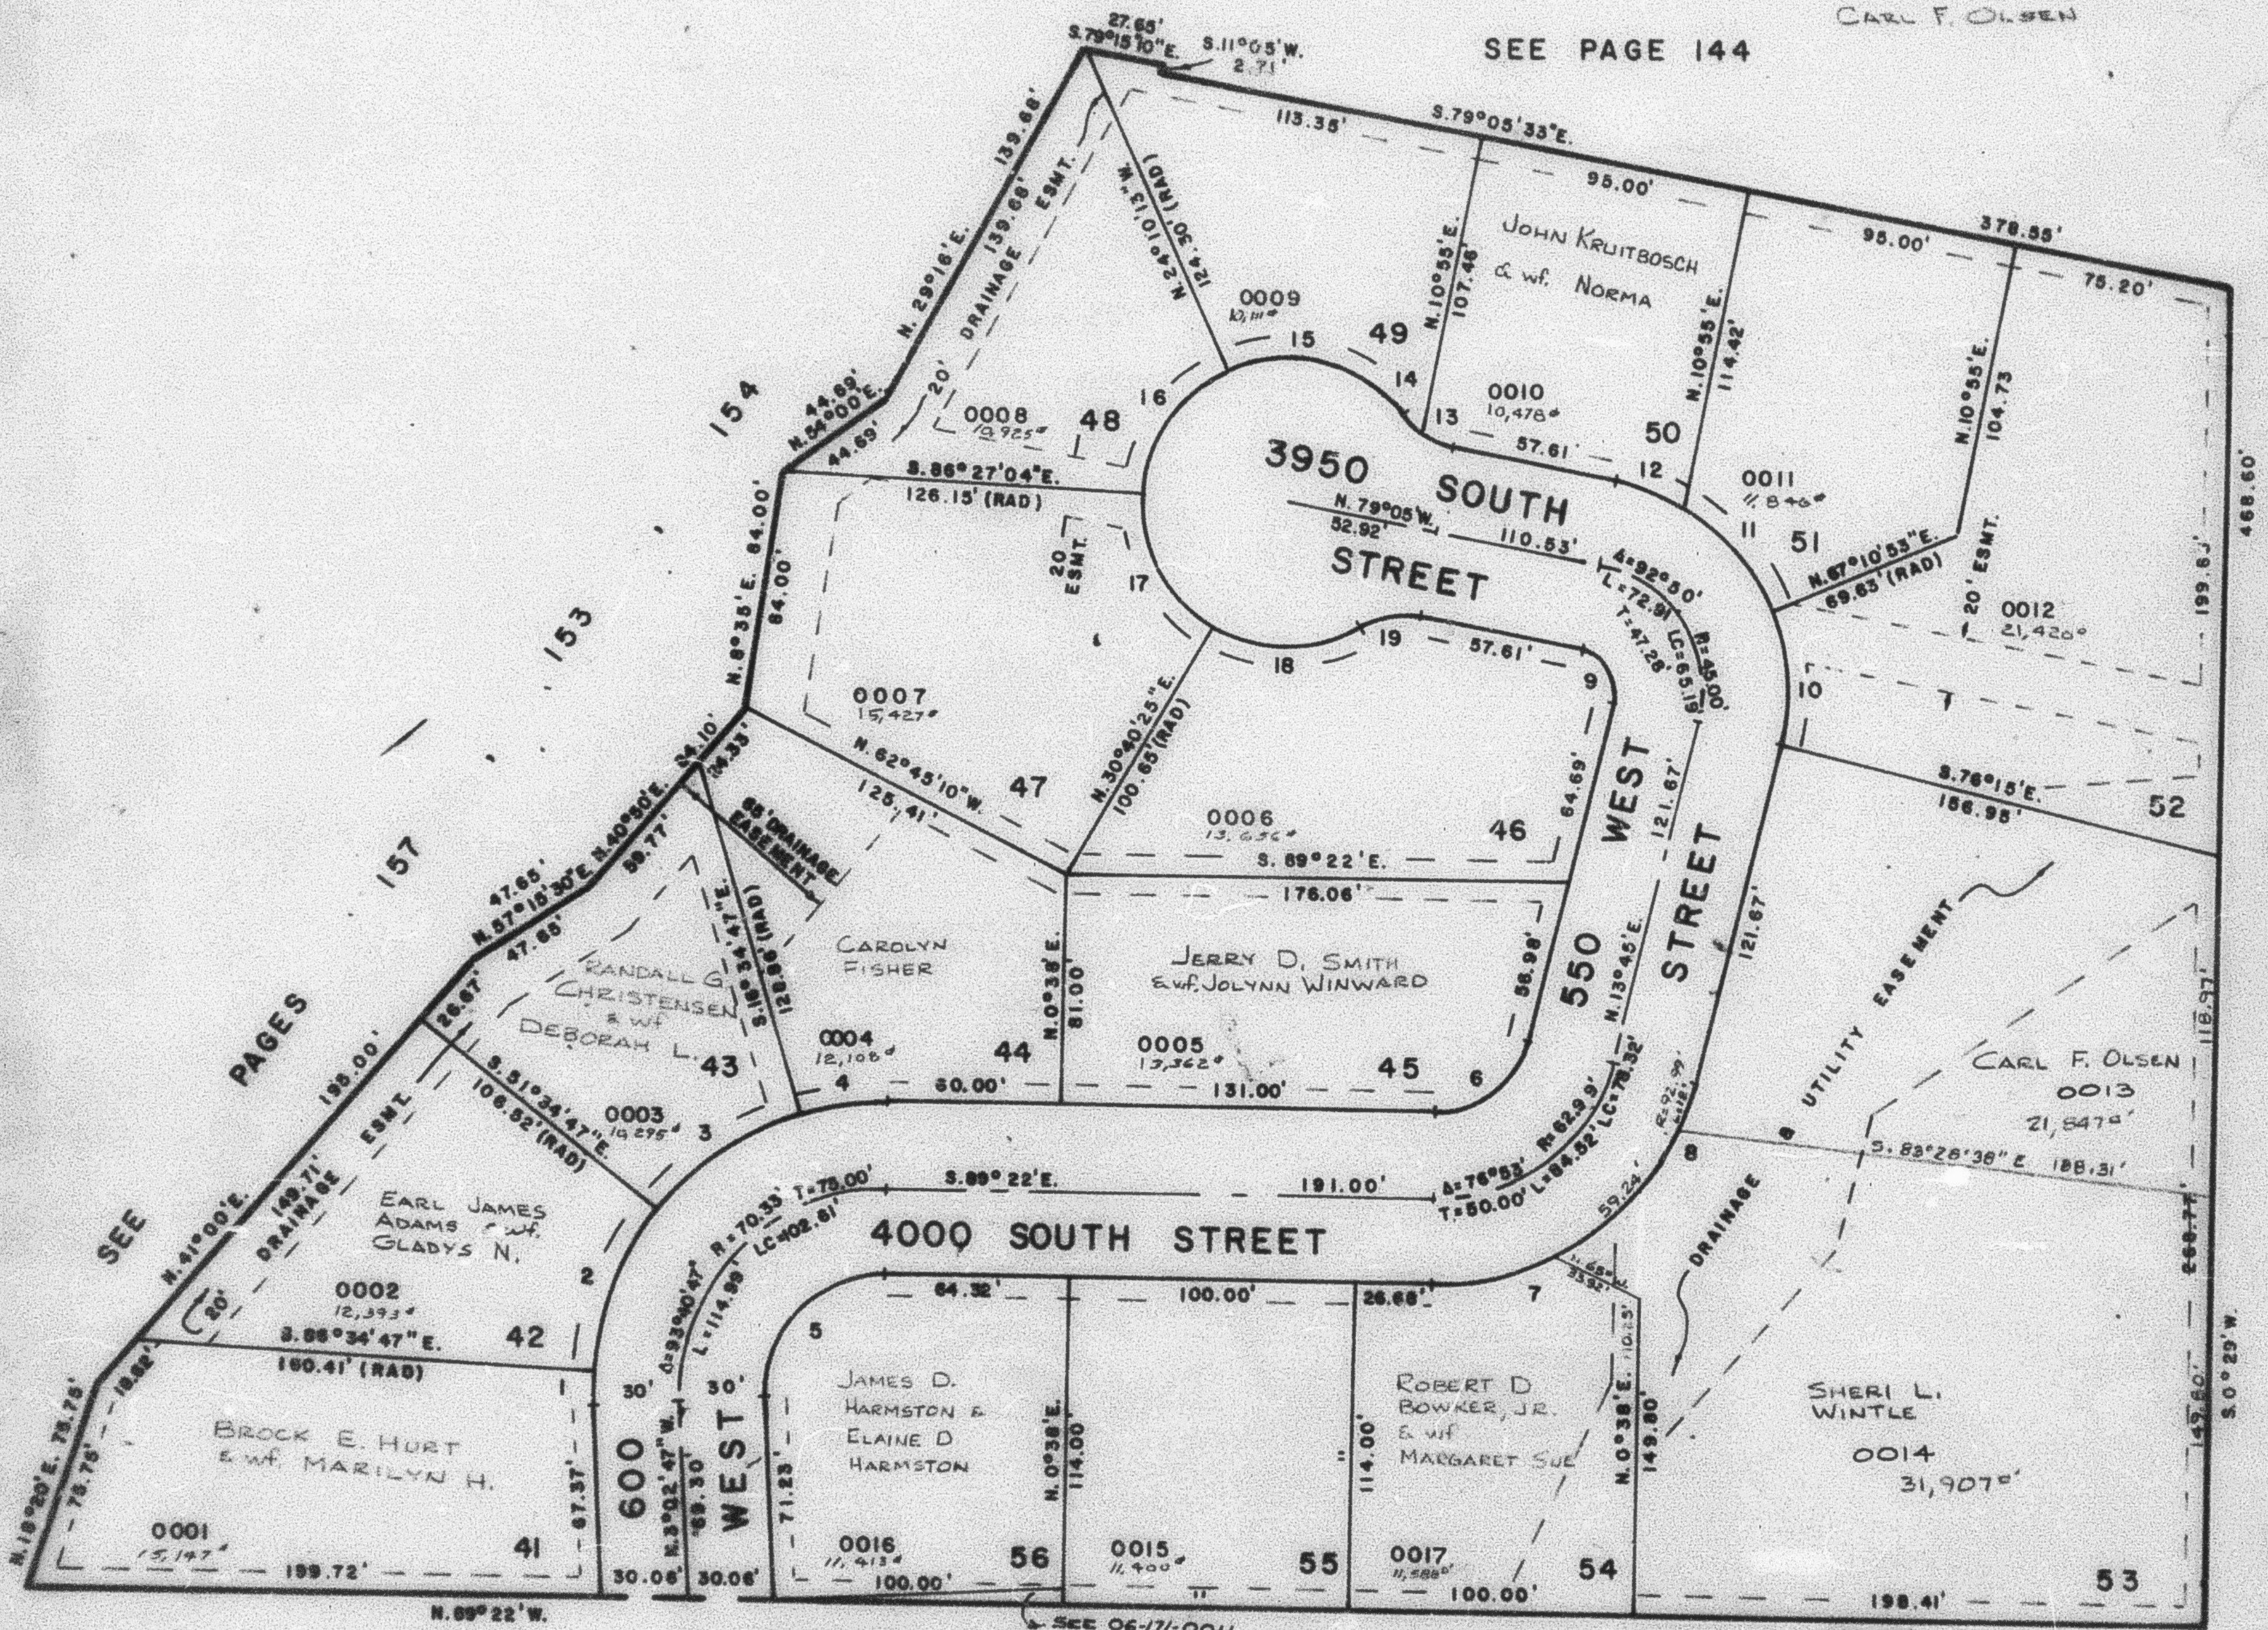

SEE PAGE 144

SEE BOOK 6, PAGES 169-172

CURVE		DATA							
1	2	3	4	5	6	7	8	9	10
R = 100.33'	100.33'	100.33'	100.33'	40.33'	32.99'	92.99'	92.99'	15.00'	75.00'
A = 6°28'	35°00'	35.00'	17°12'47"	95°40'47"	78°53'	52°02'44"	24°50'16"	92°50'	36°34'07"
L = 11.32'	61.29'	61.29'	30.14'	65.94'	44.27'	84.47'	40.31'	24.30'	47.67'
LC = 11.32'	60.34'	60.34'	30.03'	58.84'	41.02'	81.40'	40.00'	21.73'	47.08'
S.0°11'13"W. N.20°35'15"E. N.58°55'13"E. N.82°01'37"E. N.45°47'37"E. N.52°11'30"E. N.64°36'35"E. N.26°10'08"E. S.32°40'E. N.4°32'04"W.									
11	12	13	14	15	16	17	18	19	
R = 75.00'	75.00'	30.00'	30.00'	50.00'	50.00'	50.00'	50.00'	30.00'	
A = 36°34'07"	19°41'45"	23°48'48"	17°35'47"	78°28'48"	62°16'51"	62°52'31"	61°09'59"	41°24'33"	
L = 47.67'	25.78'	12.47'	9.21'	65.76'	54.35'	54.67'	53.36'	21.68'	
LC = 47.08'	25.68'	12.38'	9.18'	61.81'	51.71'	52.18'	50.88'	21.73'	
N.41°08'11"E. N.59°14'07"W. N.67°10'35"W. N.46°38'19"W. N.70°55'19"W. S.34°01'21"W. S.27°55'20"E. S.89°54'35"E. N.80°12'45"E.									

7' UTILITY & DRAINAGE ESMTS.
EACH SIDE OF PROPERTY LINE
AS INDICATED BY DASHED LINE,
UNLESS OTHERWISE SHOWN

FOR COMPLETE END
DATA, SEE ORIG. DES.
PLAT IN BOOK 25
PAGE 90