

PART OF S.E. 1/4 SEC. 6, T.5N., R.1W., S.L.B.&M.
OLSEN SUBDIVISION NO. 2
 LOTS 41-56
 IN RIVERDALE CITY
 SCALE 1" = 50'


164

TAXING UNIT 20

PREFIX 05-164

EXCEPT AS OTHERWISE SHOWN
 ALL LOTS OWNED BY:
 CARL F. OLSEN

SEE PAGE 144

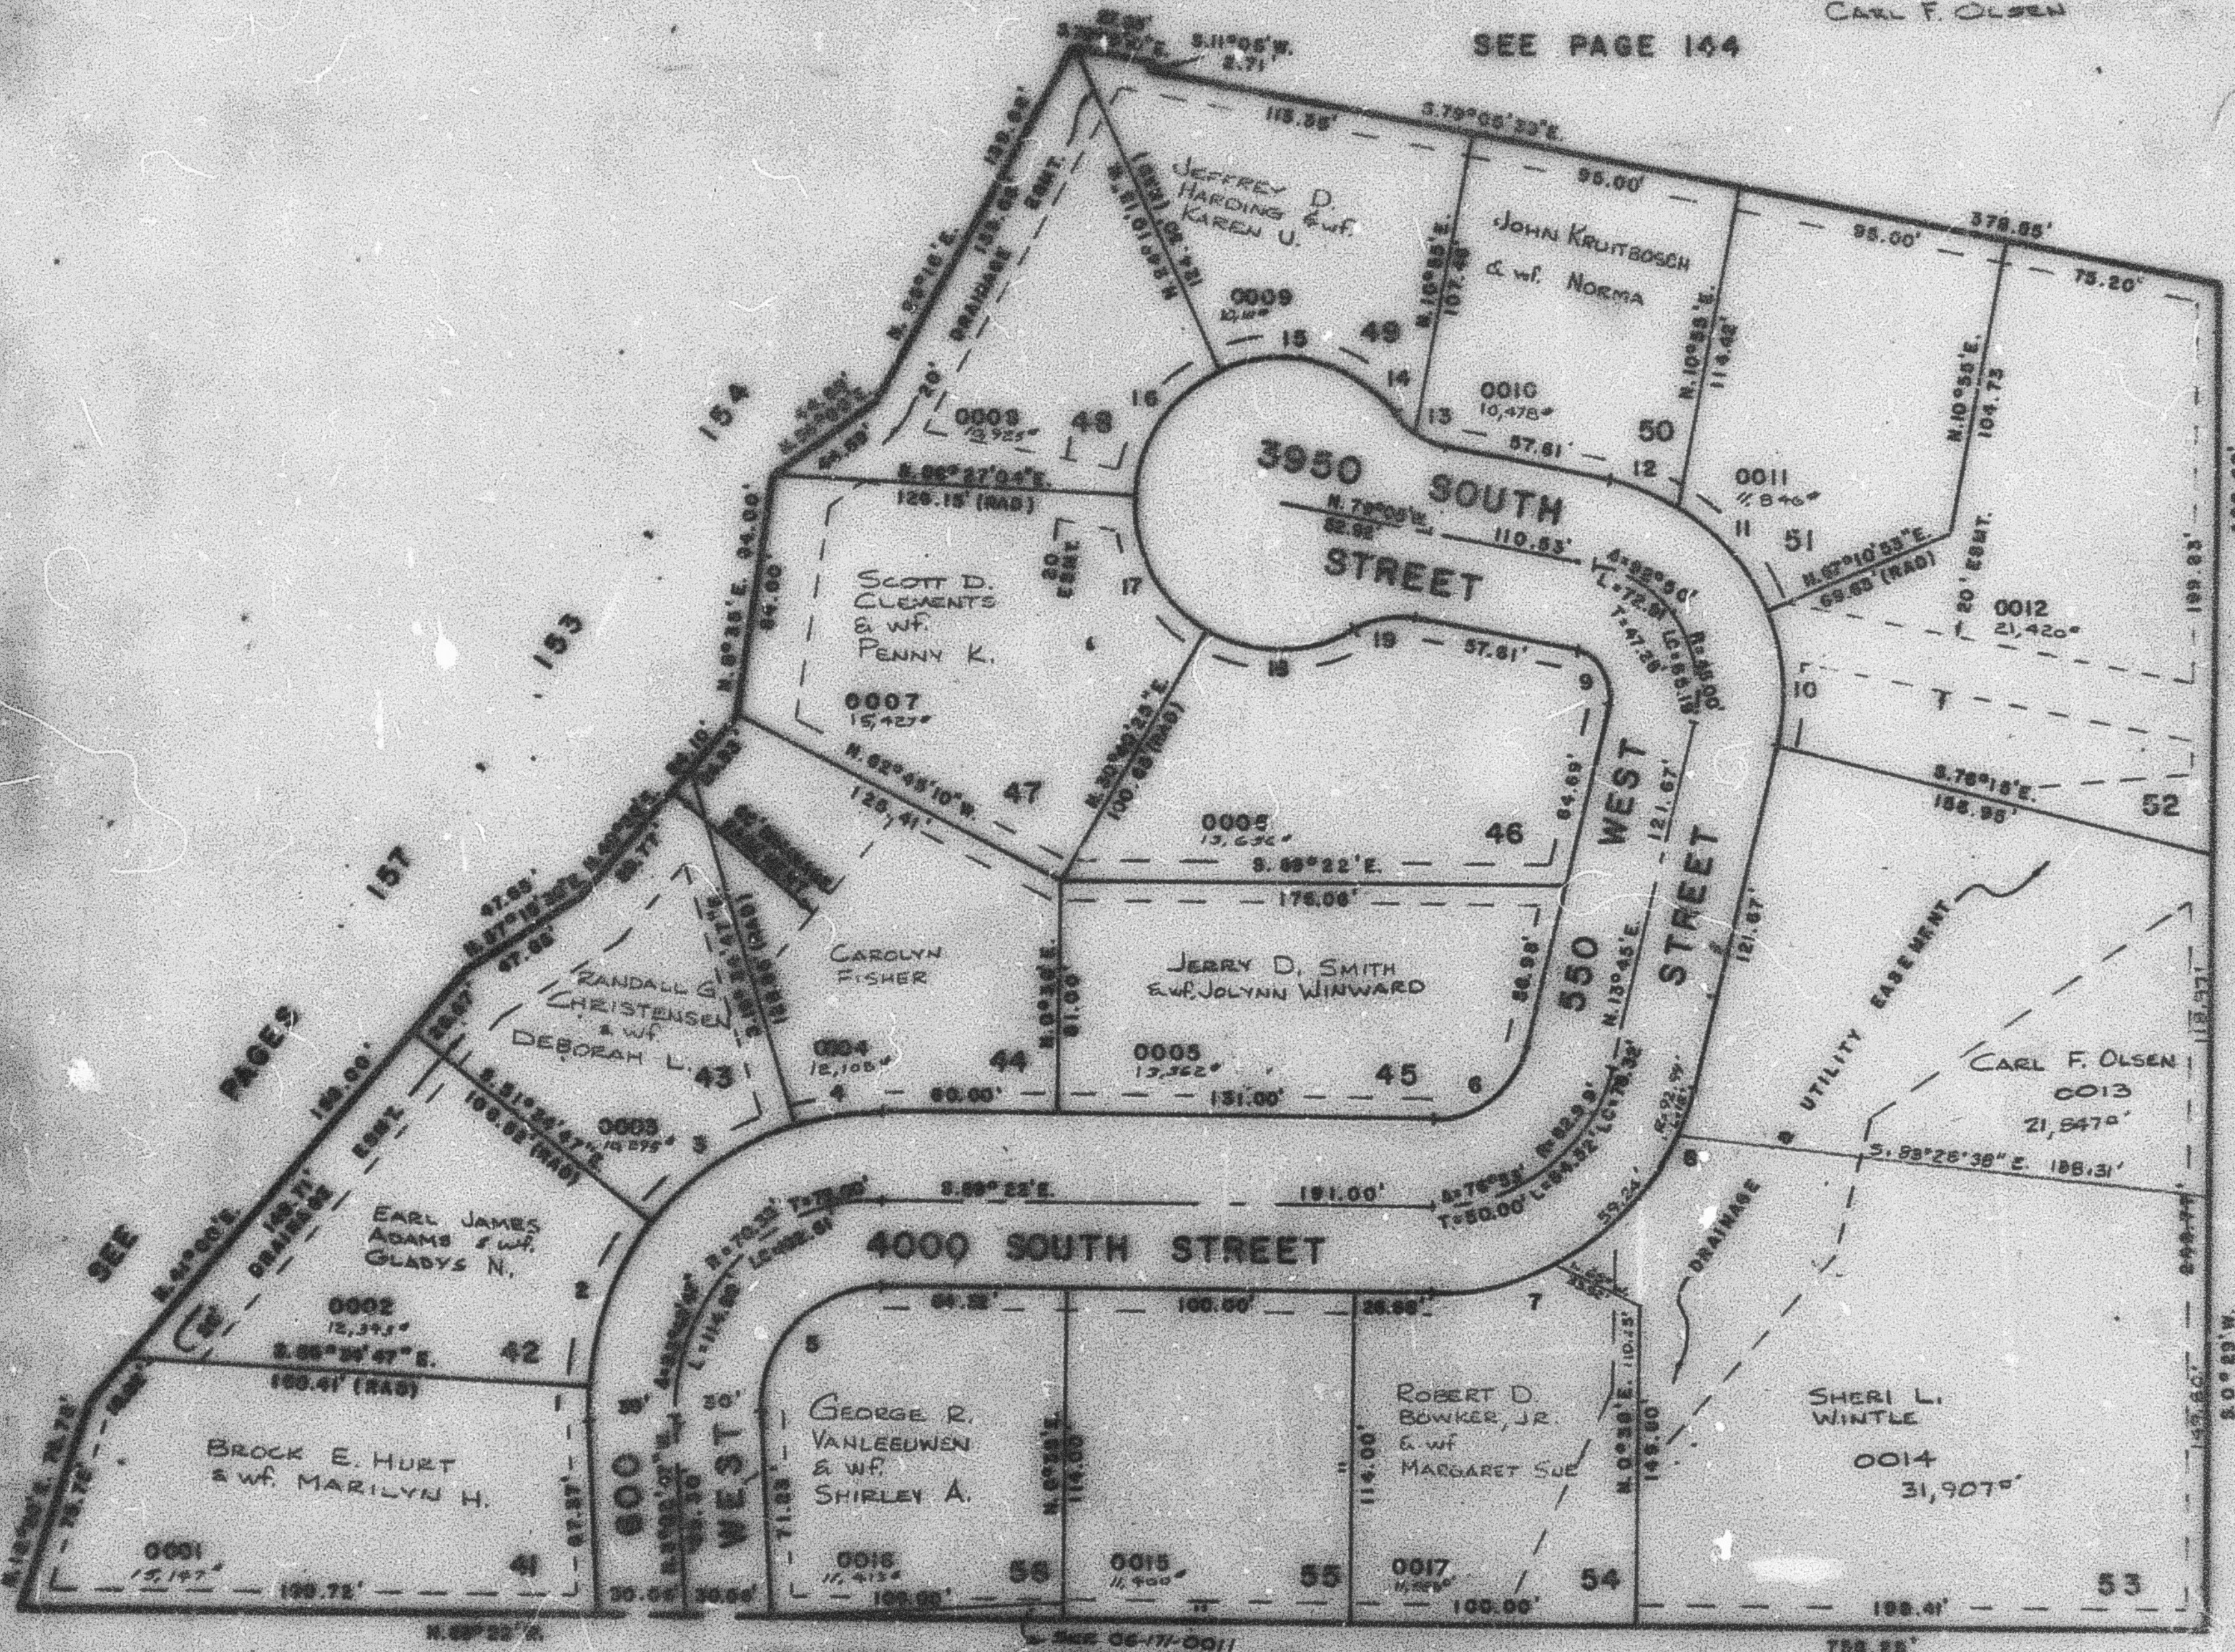

SEE
 PAGE
 144

SEE BOOK 6, PAGES 169-172

CURVE DATA									
7' UTILITY & DRAINAGE ECHTS.
 EACH SIDE OF PROPERTY LINE
 AS INDICATED BY DASHED LINE,
 UNLESS OTHERWISE SHOWN

FOR COMPLETE ECH
 DATA, SEE 0013 012
 PLAT IN BOOK 20
 PAGE 50