

PART OF THE SE 1/4, SEC. 6, T.5N., R.1W., S.L.B. & M.

164

OLSEN SUBDIVISION NO. 2


LOTS 41-56

IN RIVERDALE CITY

SCALE 1" = 50'

TAXING UNIT: 26

SEE PAGE 144

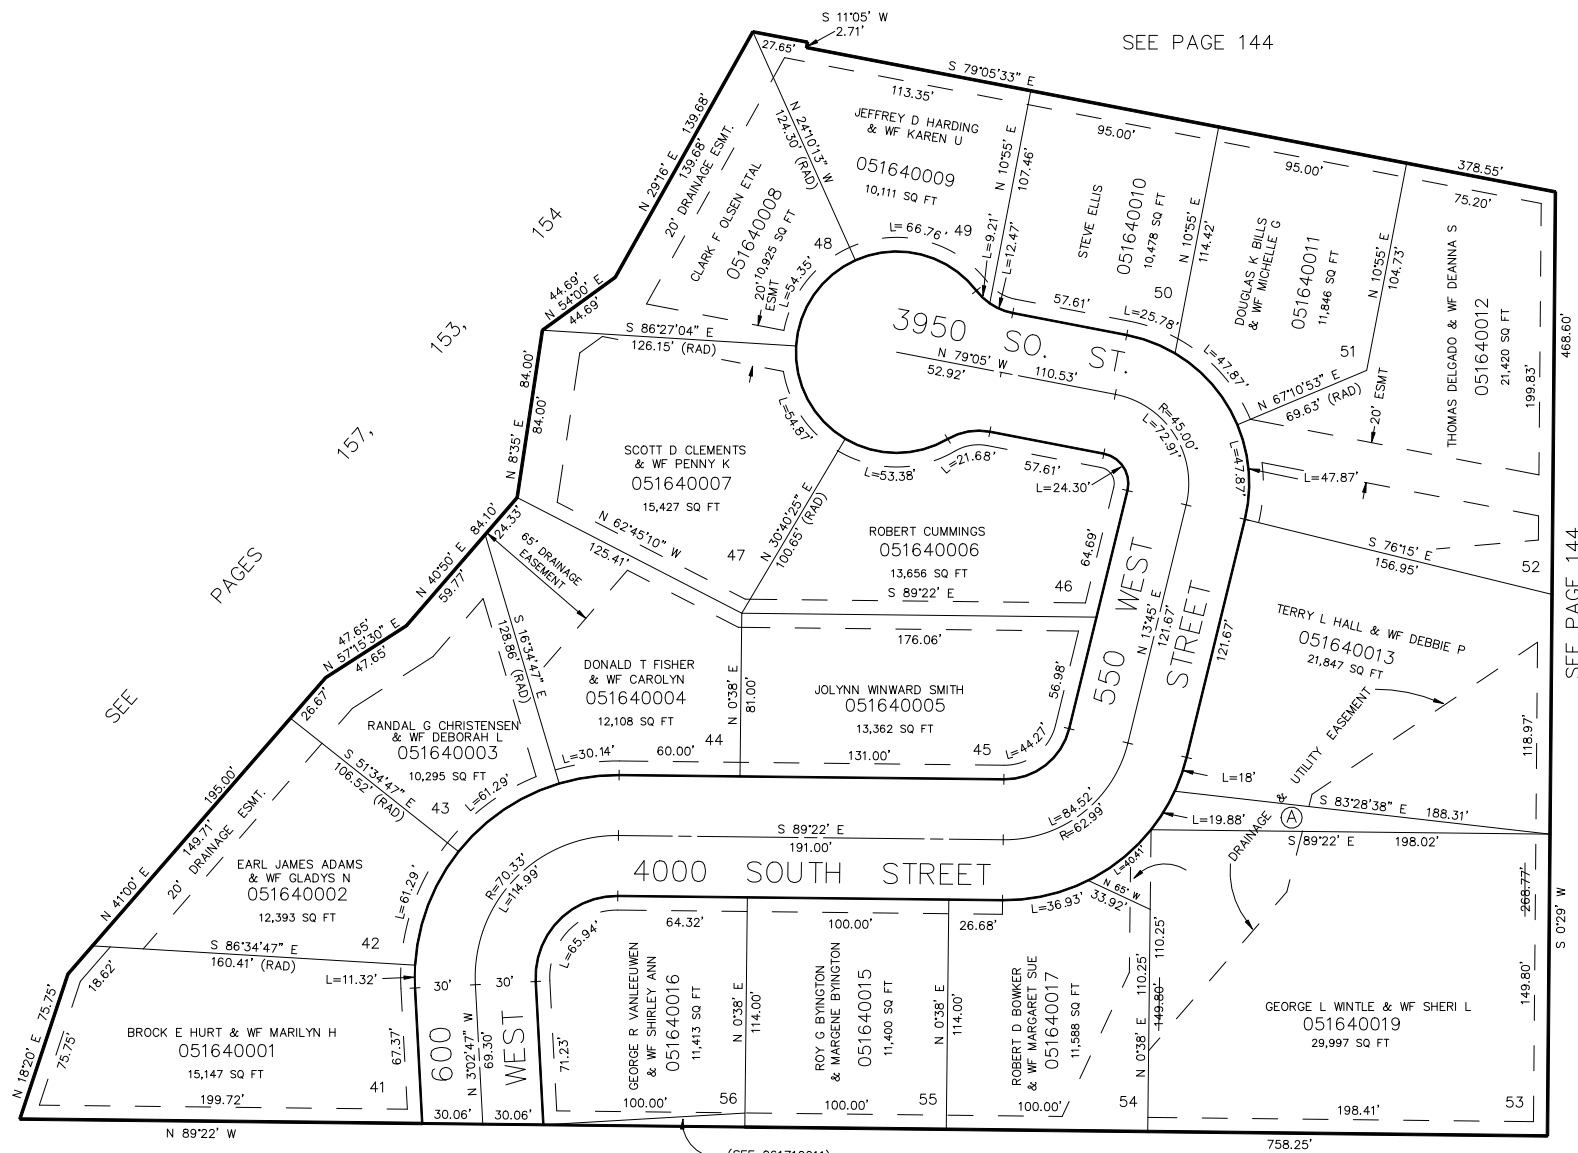

(SEE 061710011)

SEE BOOK 6, PAGES 169-172

(A) []
GEORGE L WINTLE
& WF SHERI L
051640014
1,910 SQ FT

7' UTILITY & DRAINAGE EASEMENTS EACH
SIDE OF PROPERTY LINES AS INDICATED
BY DASHED LINES EXCEPT AS OTHERWISE
SHOWN.

FOR COMPLETE ENG DATA SEE
ORIGINAL DEDICATION PLAT IN
BOOK 25, PAGE 90 OF RECORDS.