

PART OF THE SE 1/4, SEC. 6, T.5N., R.1W., S.L.B. & M.


164

OLSEN SUBDIVISION NO. 2

LOTS 41-56
IN RIVERDALE CITY

TAXING UNIT: 26

SCALE 1" = 50'

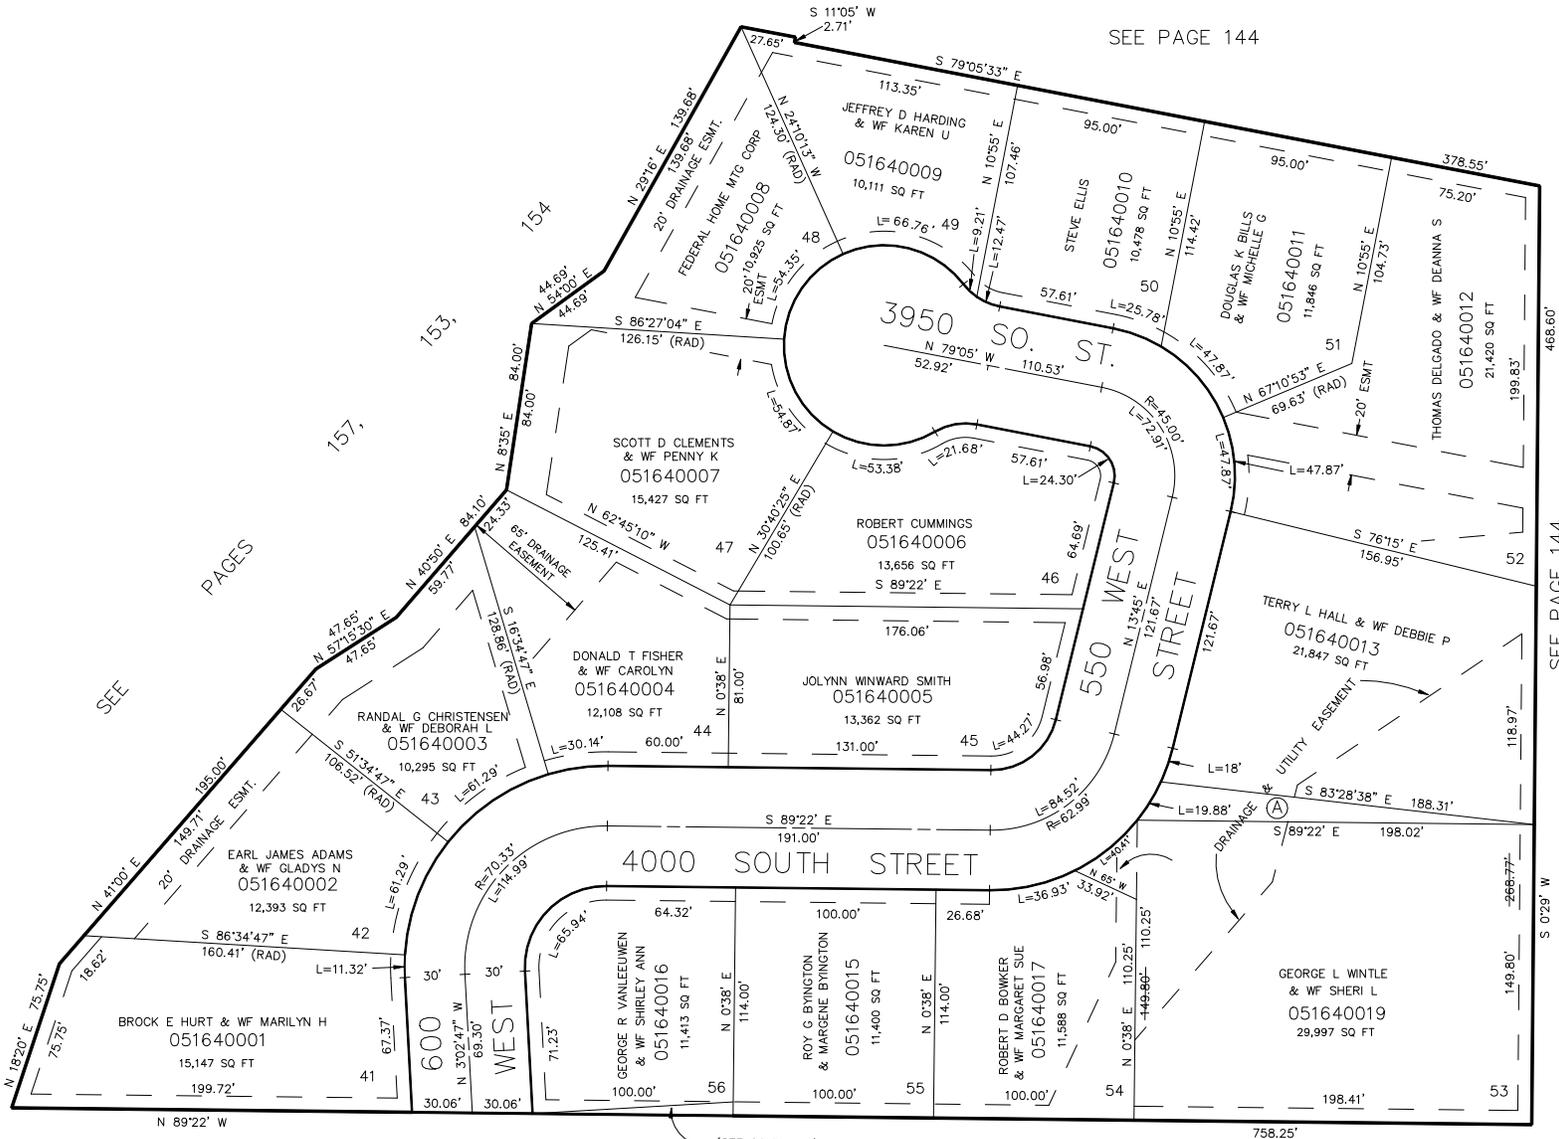

SEE PAGE 144

SEE PAGE 144

(SEE 061710011)
SEE BOOK 6, PAGES 169-172

(A)

GEORGE L WINTLE
& Wf SHERI L
051640014
1,910 SQ FT

7' UTILITY & DRAINAGE EASEMENTS EACH SIDE OF PROPERTY LINES AS INDICATED BY DASHED LINES EXCEPT AS OTHERWISE SHOWN.

FOR COMPLETE ENG DATA SEE ORIGINAL DEDICATION PLAT IN BOOK 25, PAGE 90 OF RECORDS.