

PART OF THE SE 1/4, SEC. 6, T.5N., R.1W., S.L.B. & M.


OLSEN SUBDIVISION NO. 2

LOTS 41-56

IN RIVERDALE CITY

SCALE 1" = 50'

TAXING UNIT: 26

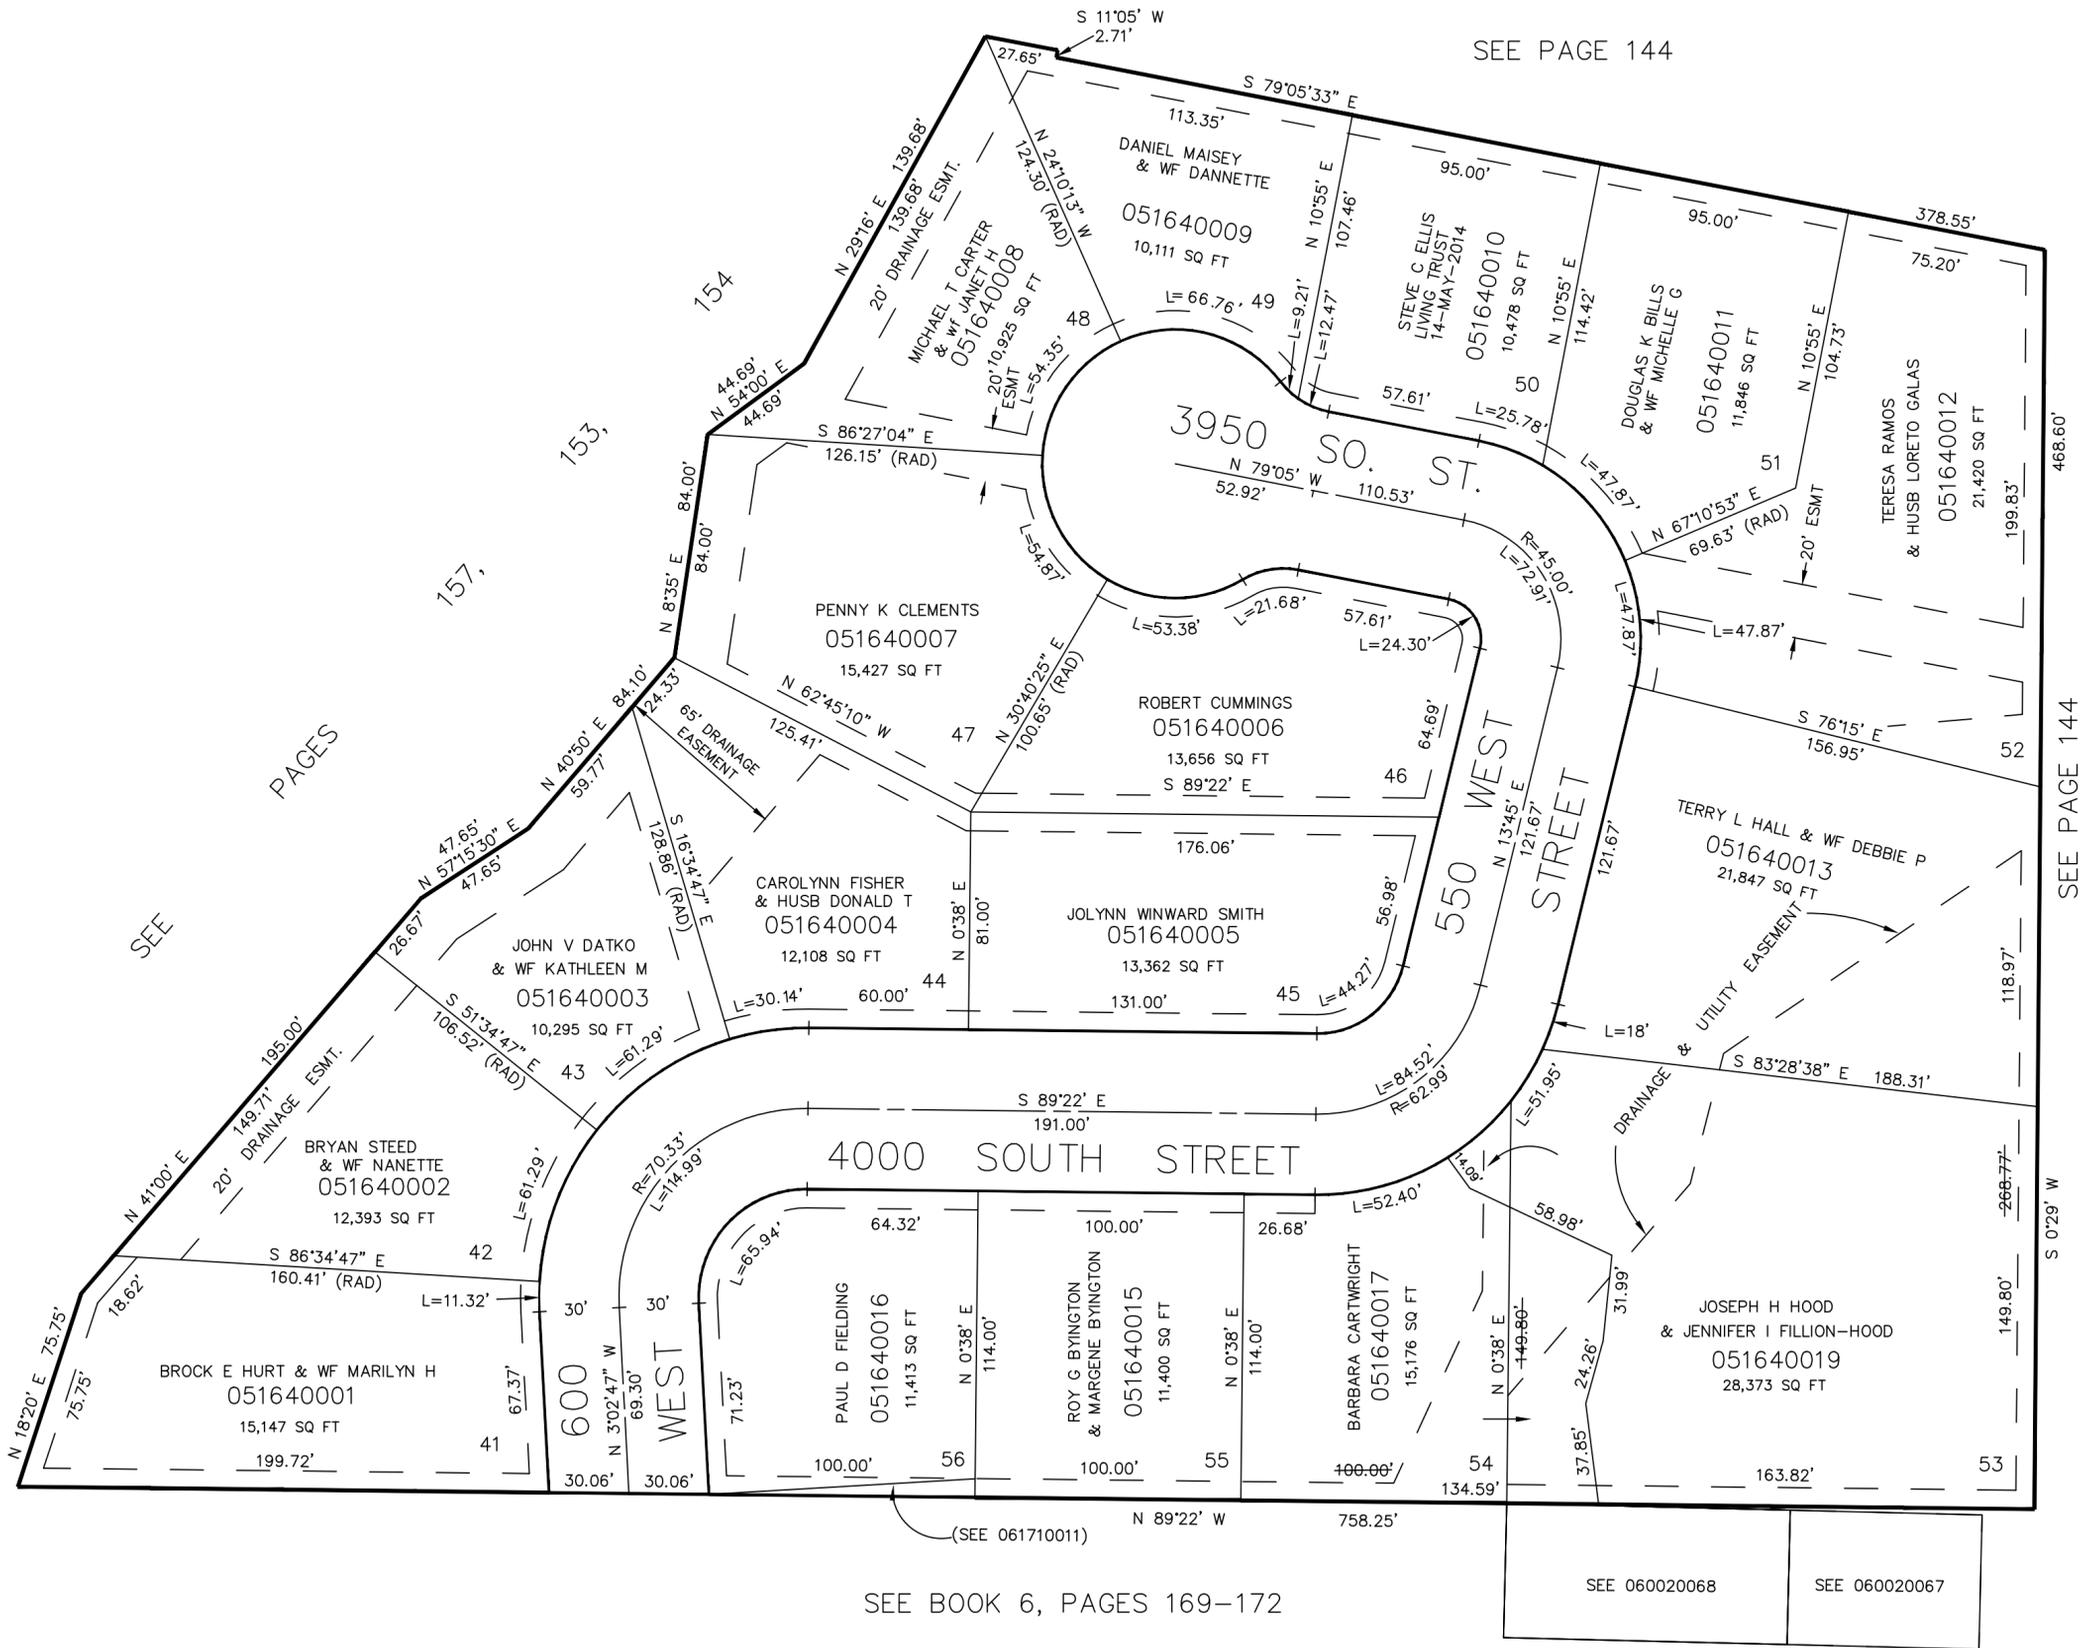

SEE PAGE 144

SEE PAGES 157, 153, 154

SEE PAGE 144

SEE BOOK 6, PAGES 169-172

SEE BOOK 6, PAGE 2

7' UTILITY & DRAINAGE EASEMENTS EACH SIDE OF PROPERTY LINES AS INDICATED BY DASHED LINES EXCEPT AS OTHERWISE SHOWN.

FOR COMPLETE ENG DATA SEE ORIGINAL DEDICATION PLAT IN BOOK 25, PAGE 90 OF RECORDS.