


PART OF THE SE 1/4, SEC. 6, T.5N., R.1W., S.L.B. & M.

OLSEN SUBDIVISION NO. 2

LOTS 41-56
IN RIVERDALE CITY

TAXING UNIT: 26

SCALE 1" = 50'

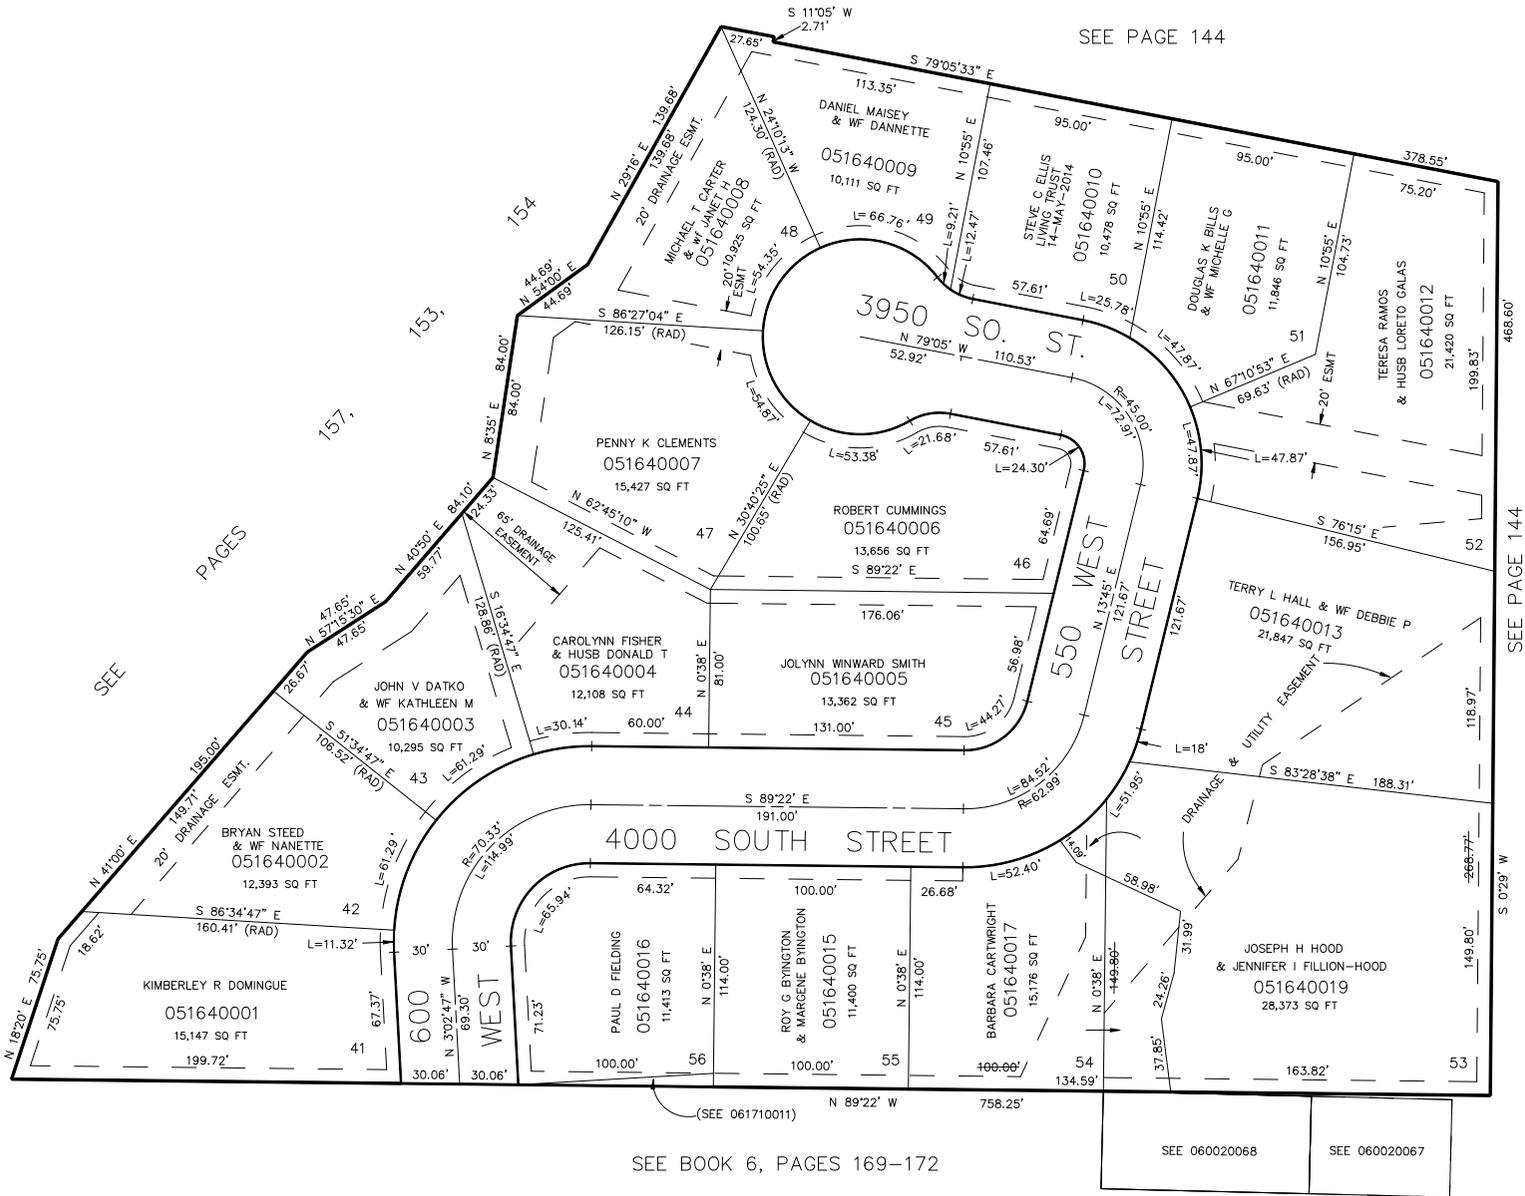

SEE PAGE 144

SEE PAGES 153, 154, 157

SEE PAGE 144

SEE BOOK 6, PAGES 169-172

SEE 060020068

SEE 060020067

SEE BOOK 6, PAGE 2

7' UTILITY & DRAINAGE EASEMENTS EACH SIDE OF PROPERTY LINES AS INDICATED BY DASHED LINES EXCEPT AS OTHERWISE SHOWN.

FOR COMPLETE ENG DATA SEE ORIGINAL DEDICATION PLAT IN BOOK 25, PAGE 90 OF RECORDS.