

PART OF THE SE 1/4, SEC. 6, T.5N., R.1W., S.L.B. & M.

164

OLSEN SUBDIVISION NO. 2


LOTS 41-56

IN RIVERDALE CITY

SCALE 1" = 50'

TAXING UNIT: 26

SEE PAGE 144

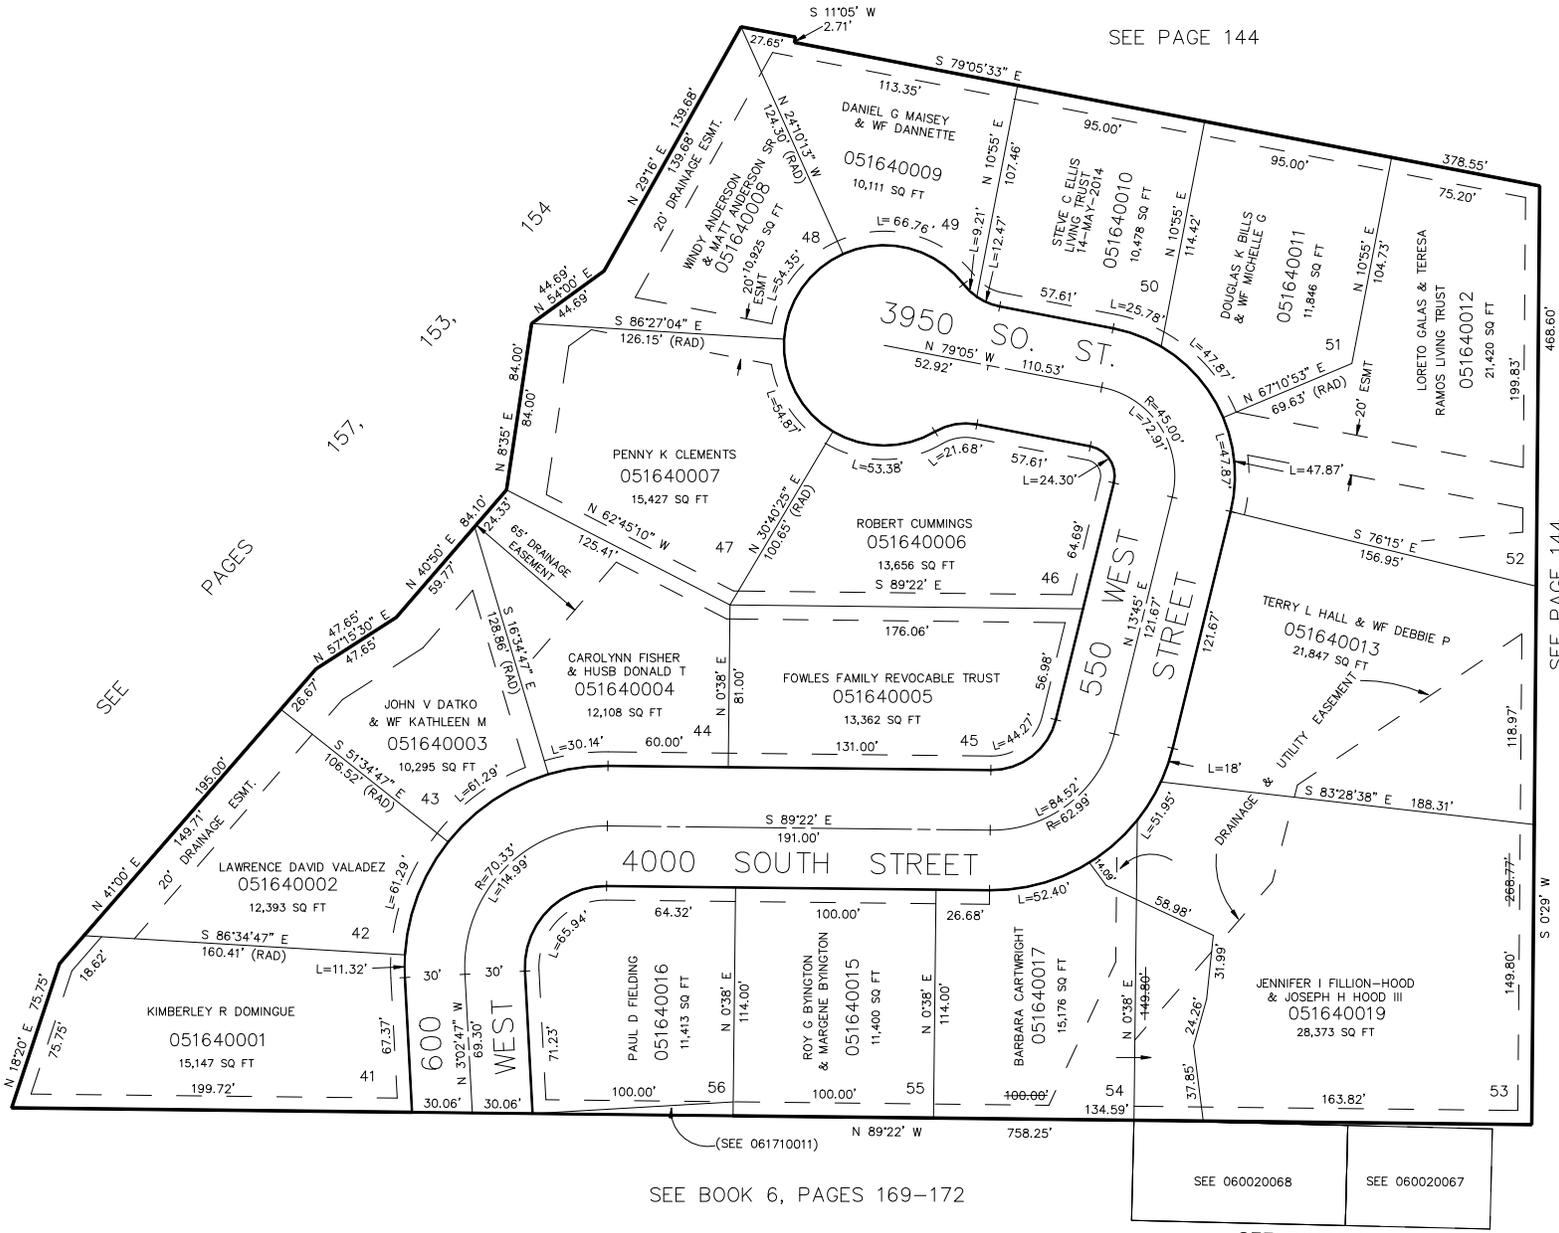

SEE PAGES 152, 153, 154, 157

SEE PAGE 144

SEE BOOK 6, PAGES 169-172

SEE 06020068 SEE 060020067
SEE BOOK 6, PAGE 2

7' UTILITY & DRAINAGE EASEMENTS EACH SIDE OF PROPERTY LINES AS INDICATED BY DASHED LINES EXCEPT AS OTHERWISE SHOWN.

FOR COMPLETE ENG DATA SEE ORIGINAL DEDICATION PLAT IN BOOK 25, PAGE 90 OF RECORDS.