

PART OF THE SE 1/4, SEC. 6, T.5N., R.1W., S.L.B. & M.

164


OLSEN SUBDIVISION NO. 2

LOTS 41-56

IN RIVERDALE CITY

SCALE 1" = 50'

TAXING UNIT: 26

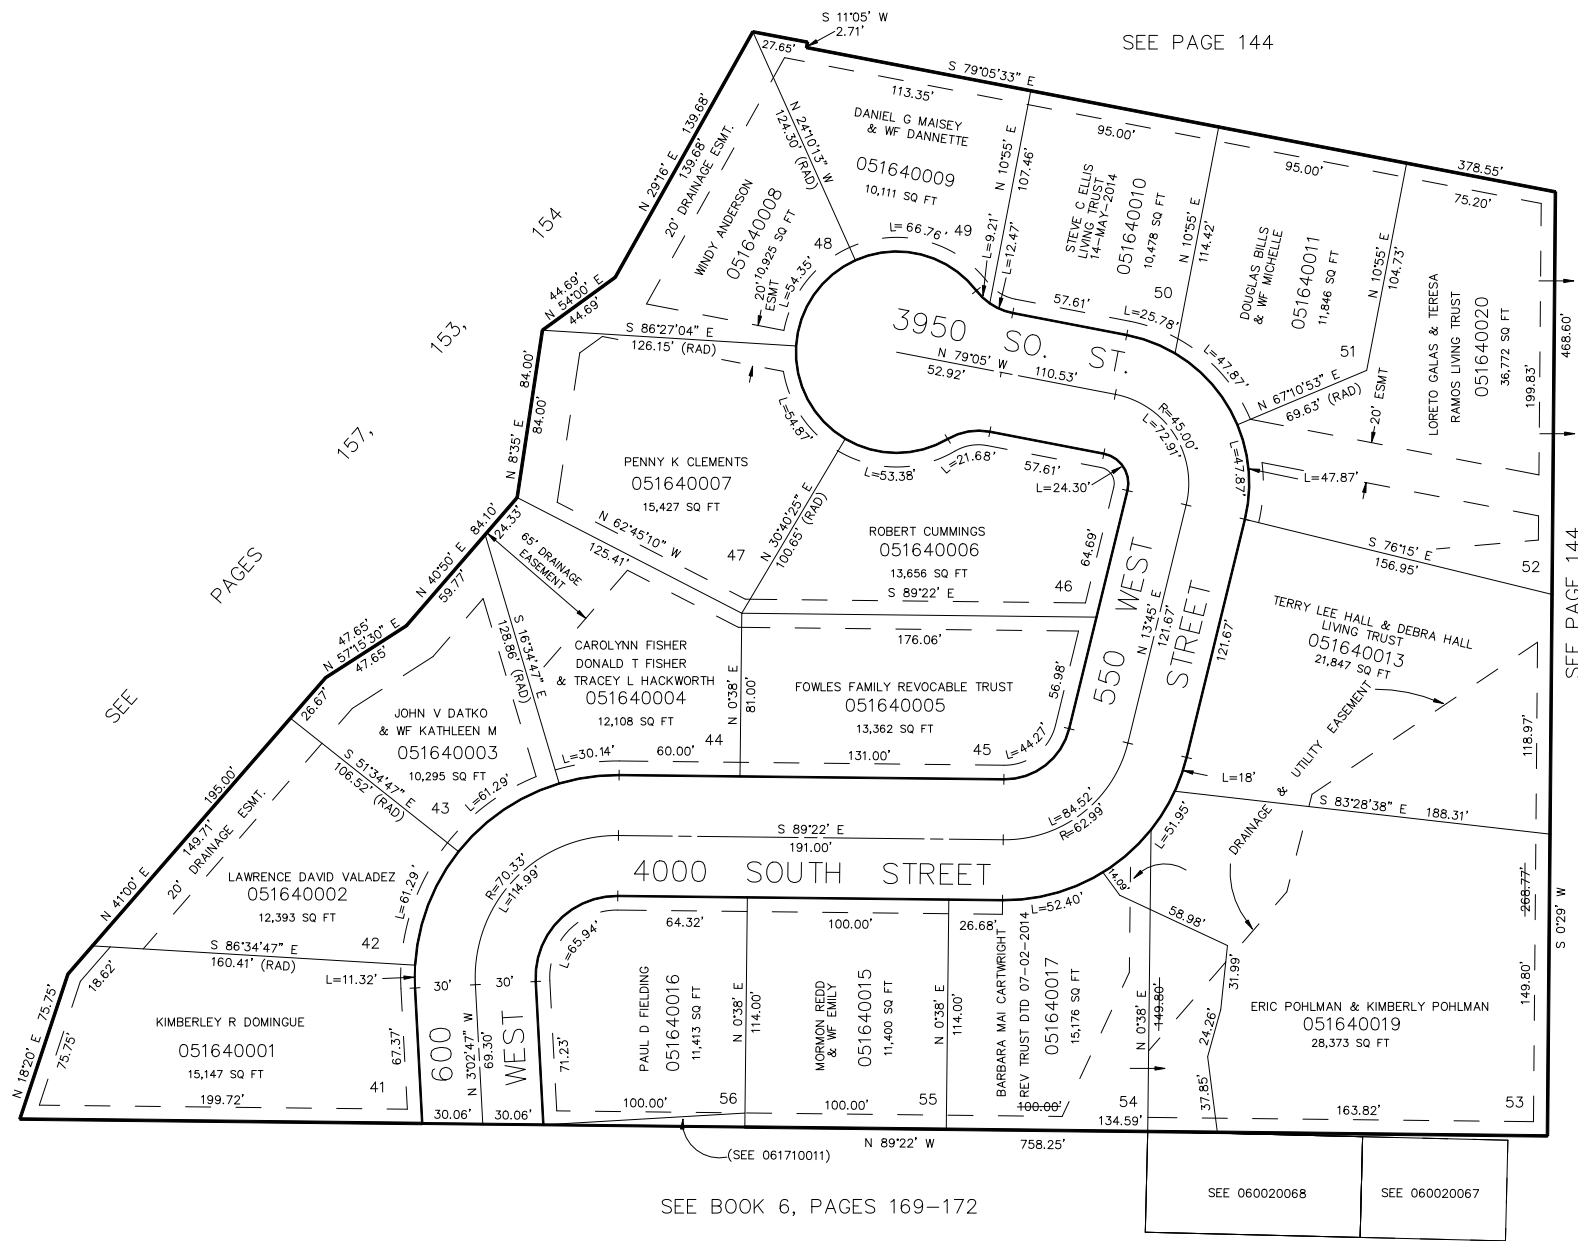

SEE BOOK 6, PAGES 169-172

SEE BOOK 6, PAGE 2

7' UTILITY & DRAINAGE EASEMENTS EACH
SIDE OF PROPERTY LINES AS INDICATED
BY DASHED LINES EXCEPT AS OTHERWISE
SHOWN.

FOR COMPLETE ENG DATA SEE
ORIGINAL DEDICATION PLAT IN
BOOK 25, PAGE 90 OF RECORDS.

FOR TAX PURPOSES ONLY