

PART OF THE NE 1/4, NW 1/4 & SE 1/4, SEC. 3, T.5N., R.1W., S.L.B. & M.  
**THE PRESIDENT'S SUBDIVISION**

165


IN OGDEN CITY  
 SCALE 1" = 80'

TAXING UNIT: 25

SEE PAGE 4

EXCEPT WHERE OTHERWISE SHOWN  
 ALL LOTS OWNED BY:  
 S. MICHAEL COLEMAN  
 & WIFE ANNE M.

SEE PAGE 4

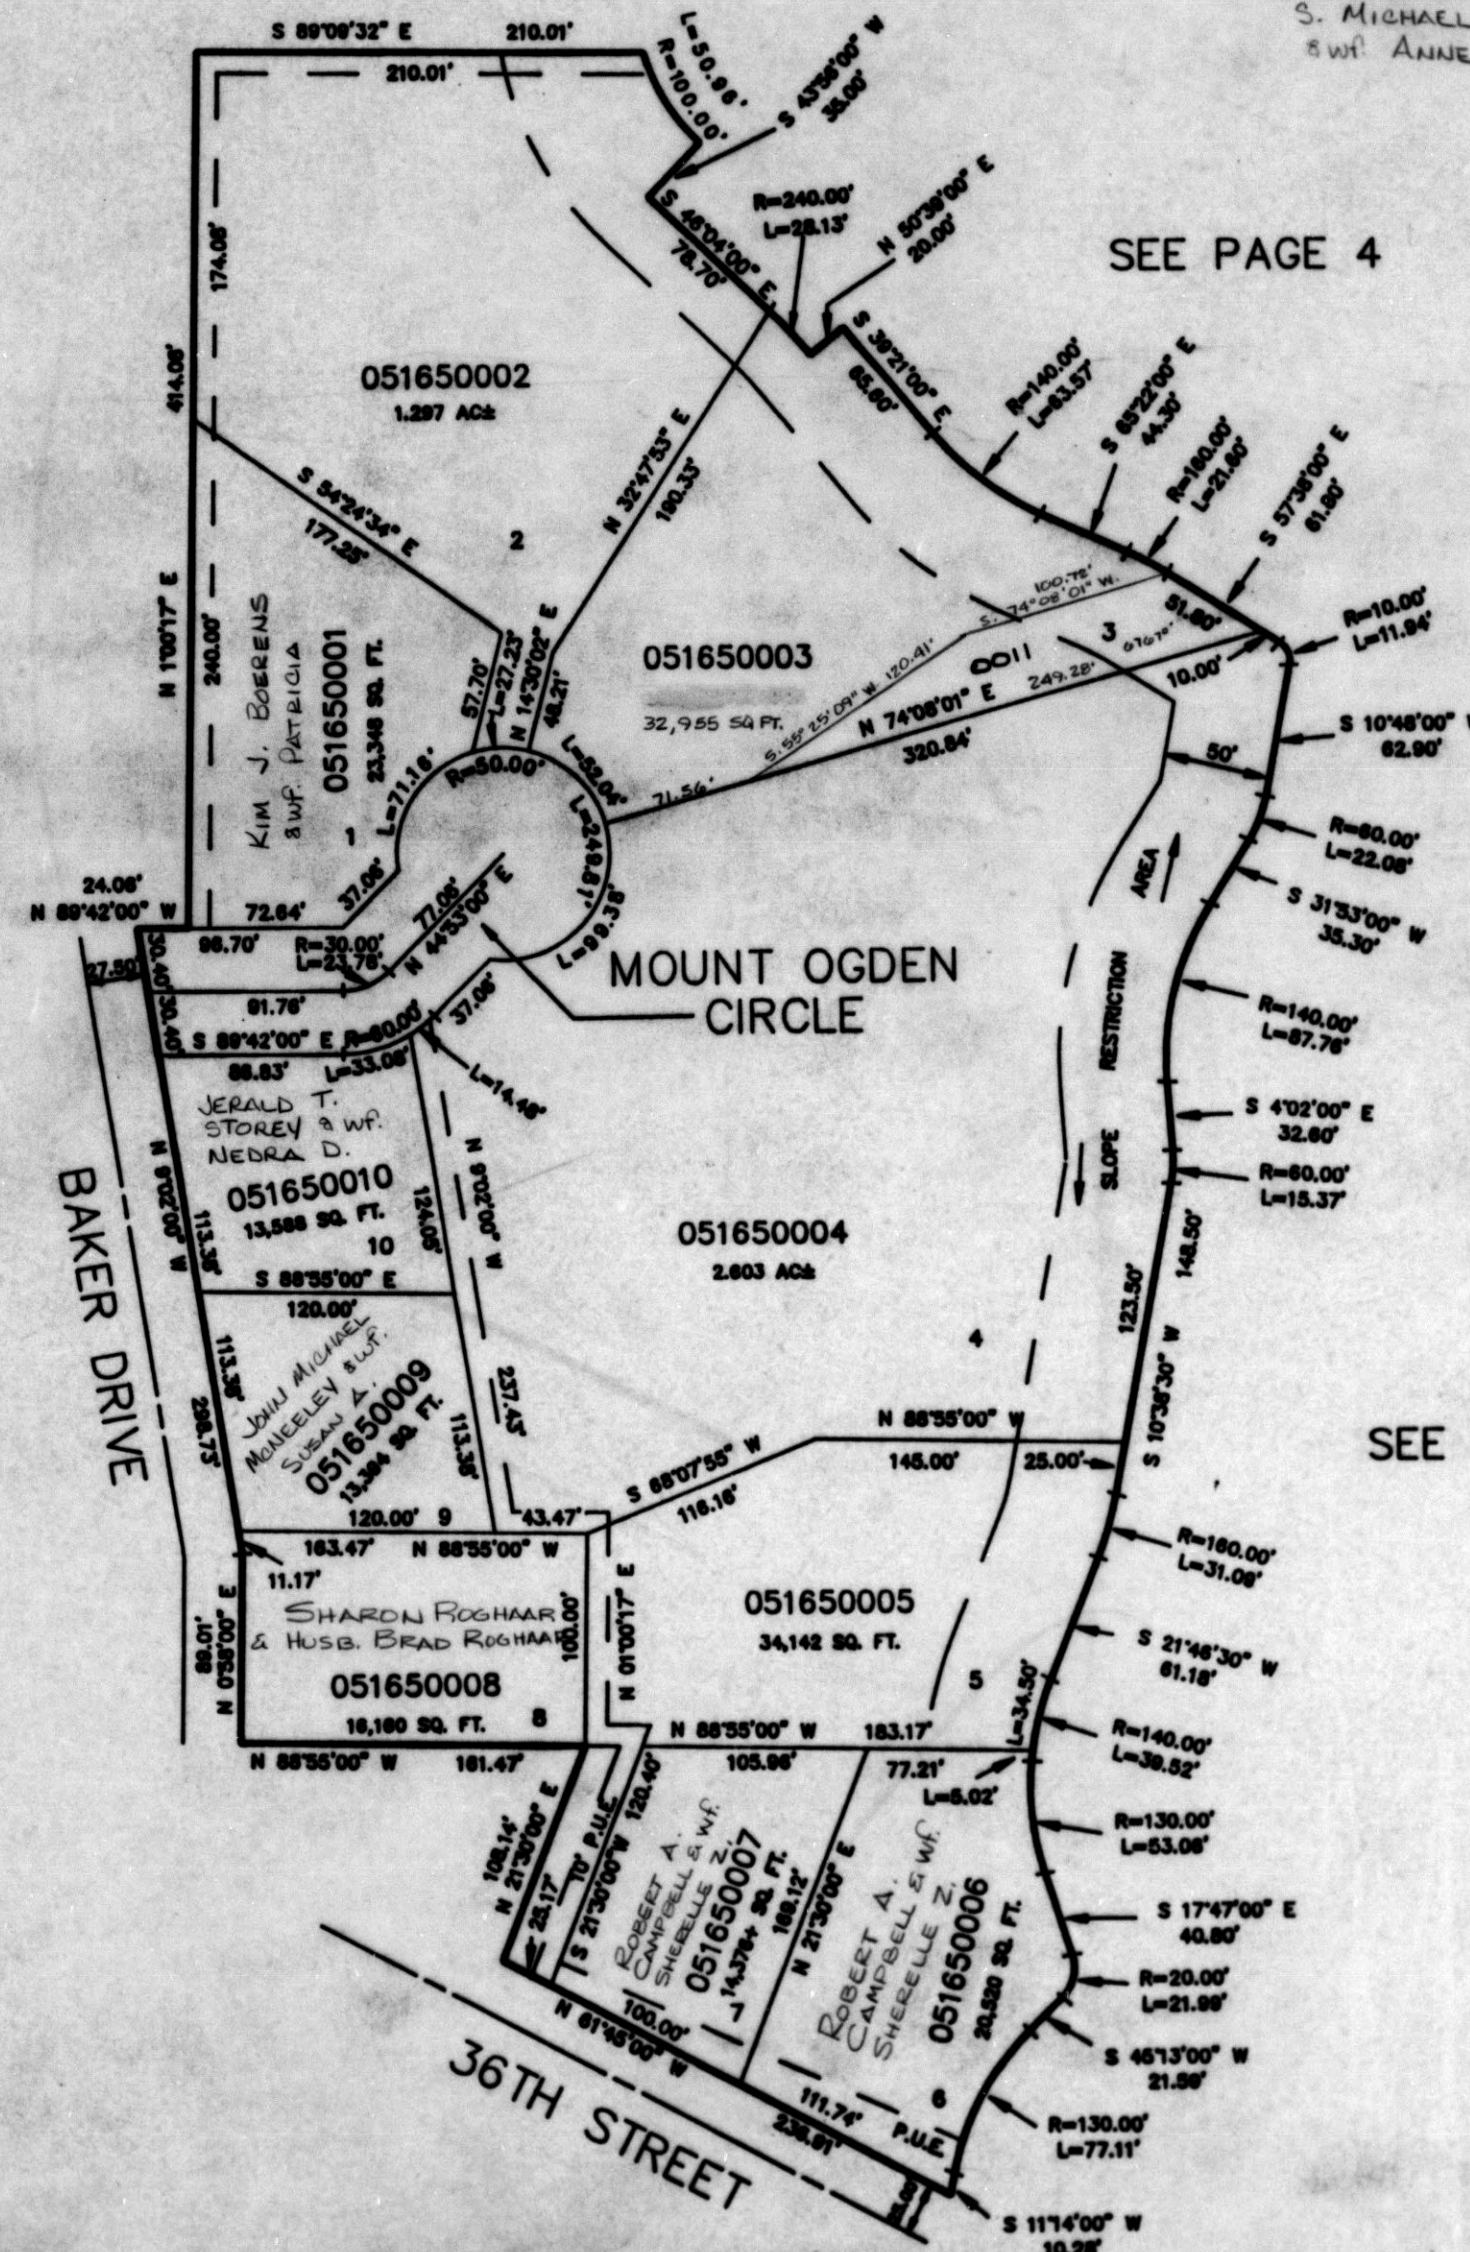

SEE PAGE 17

SEE PAGE 4

FOR COMPLETE ENG DATA SEE  
 ORIGINAL DEDICATION PLAT IN  
 BOOK 32, PAGE 28 OF RECORDS.

10' UTILITY & DRAINAGE EASEMENTS EACH  
 SIDE OF PROPERTY LINES AS INDICATED  
 BY DASHED LINES EXCEPT AS OTHERWISE  
 SHOWN.

SEE PAGE 23

KST 3-90