

PART OF THE NE 1/4, NW 1/4 & SE 1/4, SEC. 3, T.5N., R.1W., S.L.B. & M.
THE PRESIDENT'S SUBDIVISION

165

IN OGDEN CITY


TAXING UNIT: 25

SCALE 1" = 80'

SEE PAGE 4

EXCEPT WHERE OTHERWISE SHOWN
 ALL LOTS OWNED BY
 S. MICHAEL COLEMAN
 AND ANNE M.

SEE PAGE 4

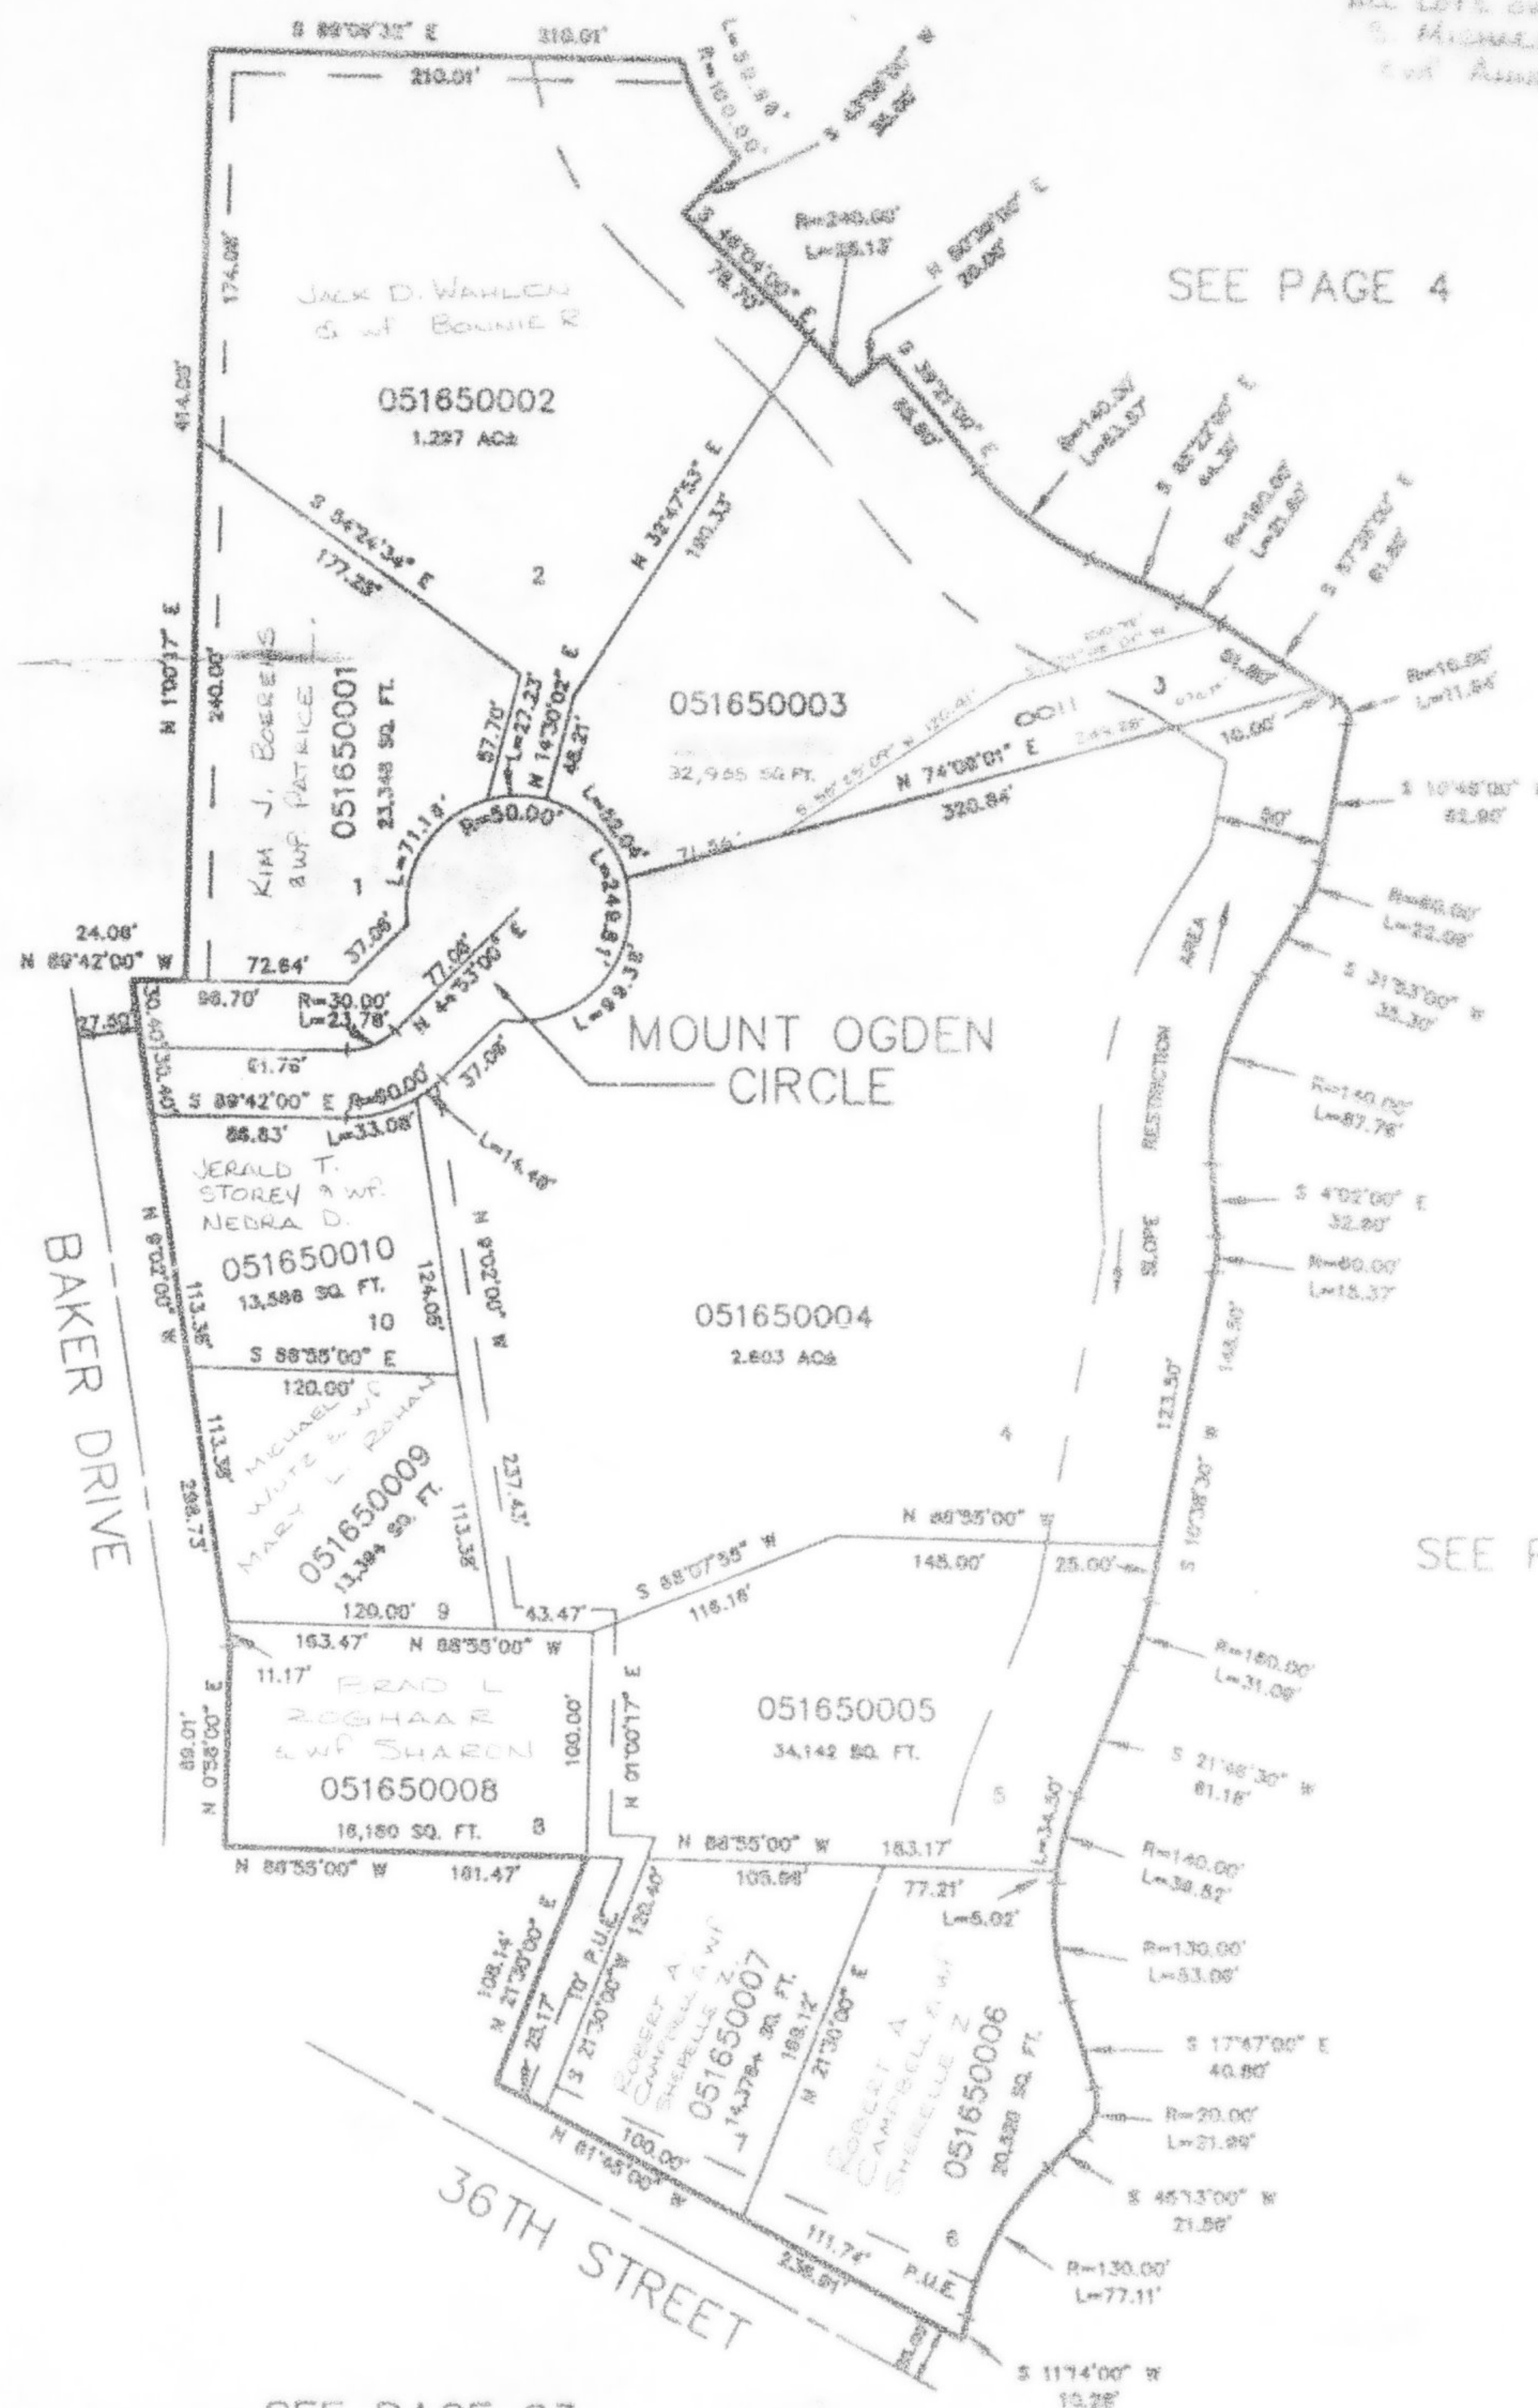

SEE PAGE 17

SEE PAGE 4

FOR COMPLETE END DATA SEE
 ORIGINAL DEDICATION PLAT IN
 BOOK 32, PAGE 28 OF RECORDS.

10' UTILITY & DRAINAGE EASEMENTS EACH
 SIDE OF PROPERTY LINES AS INDICATED
 BY DASHED LINES EXCEPT AS OTHERWISE
 SHOWN.

SEE PAGE 23