

PART OF THE NE 1/4, NW 1/4 & SE 1/4, SEC. 3, T.5N., R.1W., S.L.B. & M.
THE PRESIDENT'S SUBDIVISION

165


IN OGDEN CITY

SCALE 1" = 80'

TAXING UNIT: 25

SEE PAGE 4

EXCEPT WHERE OTHERWISE SHOWN
 ALL LOTS OWNED BY
 S. MICHAEL COLEMAN
 TRUST ANNIE M.

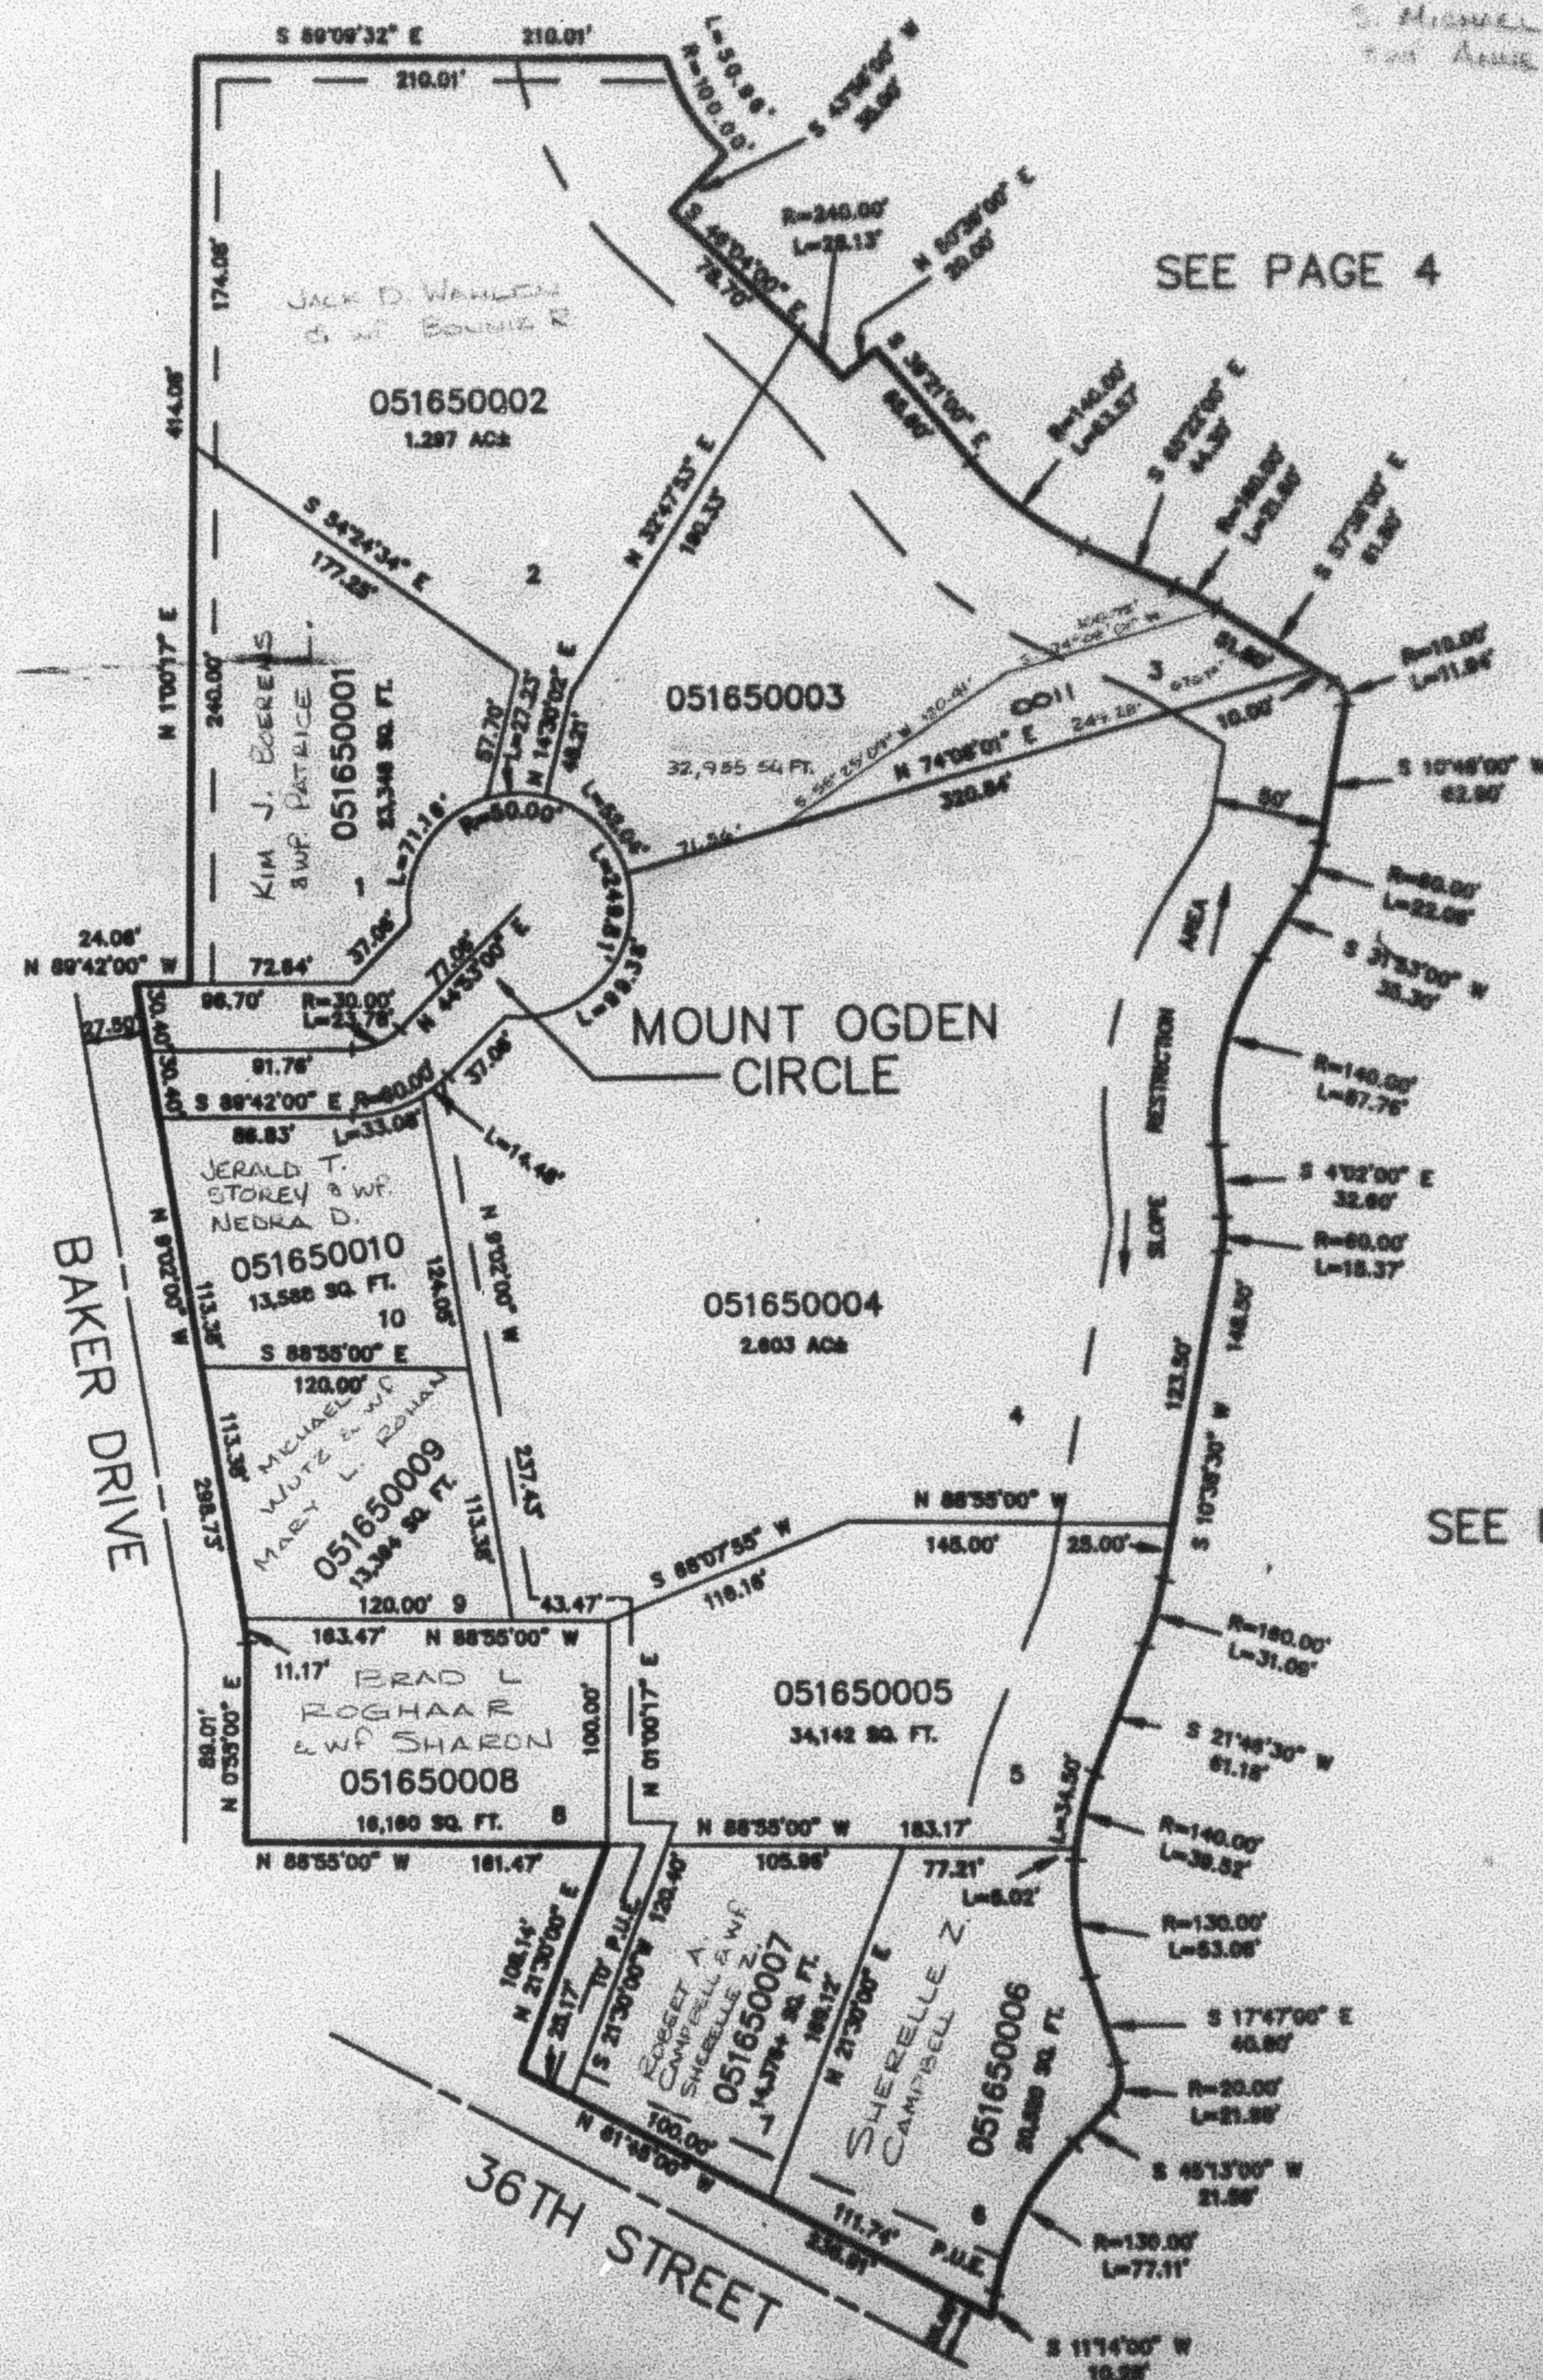

SEE PAGE 4

SEE PAGE 4

SEE PAGE 17

FOR COMPLETE ENG DATA SEE
 ORIGINAL DEDICATION PLAT IN
 BOOK 32, PAGE 28 OF RECORDS.

10' UTILITY & DRAINAGE EASEMENTS EACH
 SIDE OF PROPERTY LINES AS INDICATED
 BY DASHED LINES EXCEPT AS OTHERWISE
 SHOWN.

SEE PAGE 23

KST 3-80