

THE PRESIDENT'S SUBDIVISION

IN OGDEN CITY

TAXING UNIT: 25

SCALE 1" = 80'

SEE PAGE 4

EXCEPT WHERE OTHERWISE SHOWN
ALL LOTS OWNED BY:
S. MICHAEL COLEMAN
AND ANNE M.


SEE PAGE 4

SEE PAGE 17

SEE PAGE 4

FOR COMPLETE ENG DATA SEE
ORIGINAL DEDICATION PLAT IN
BOOK 32, PAGE 28 OF RECORDS.

10' UTILITY & DRAINAGE EASEMENTS EACH
SIDE OF PROPERTY LINES AS INDICATED
BY DASHED LINES EXCEPT AS OTHERWISE
SHOWN.

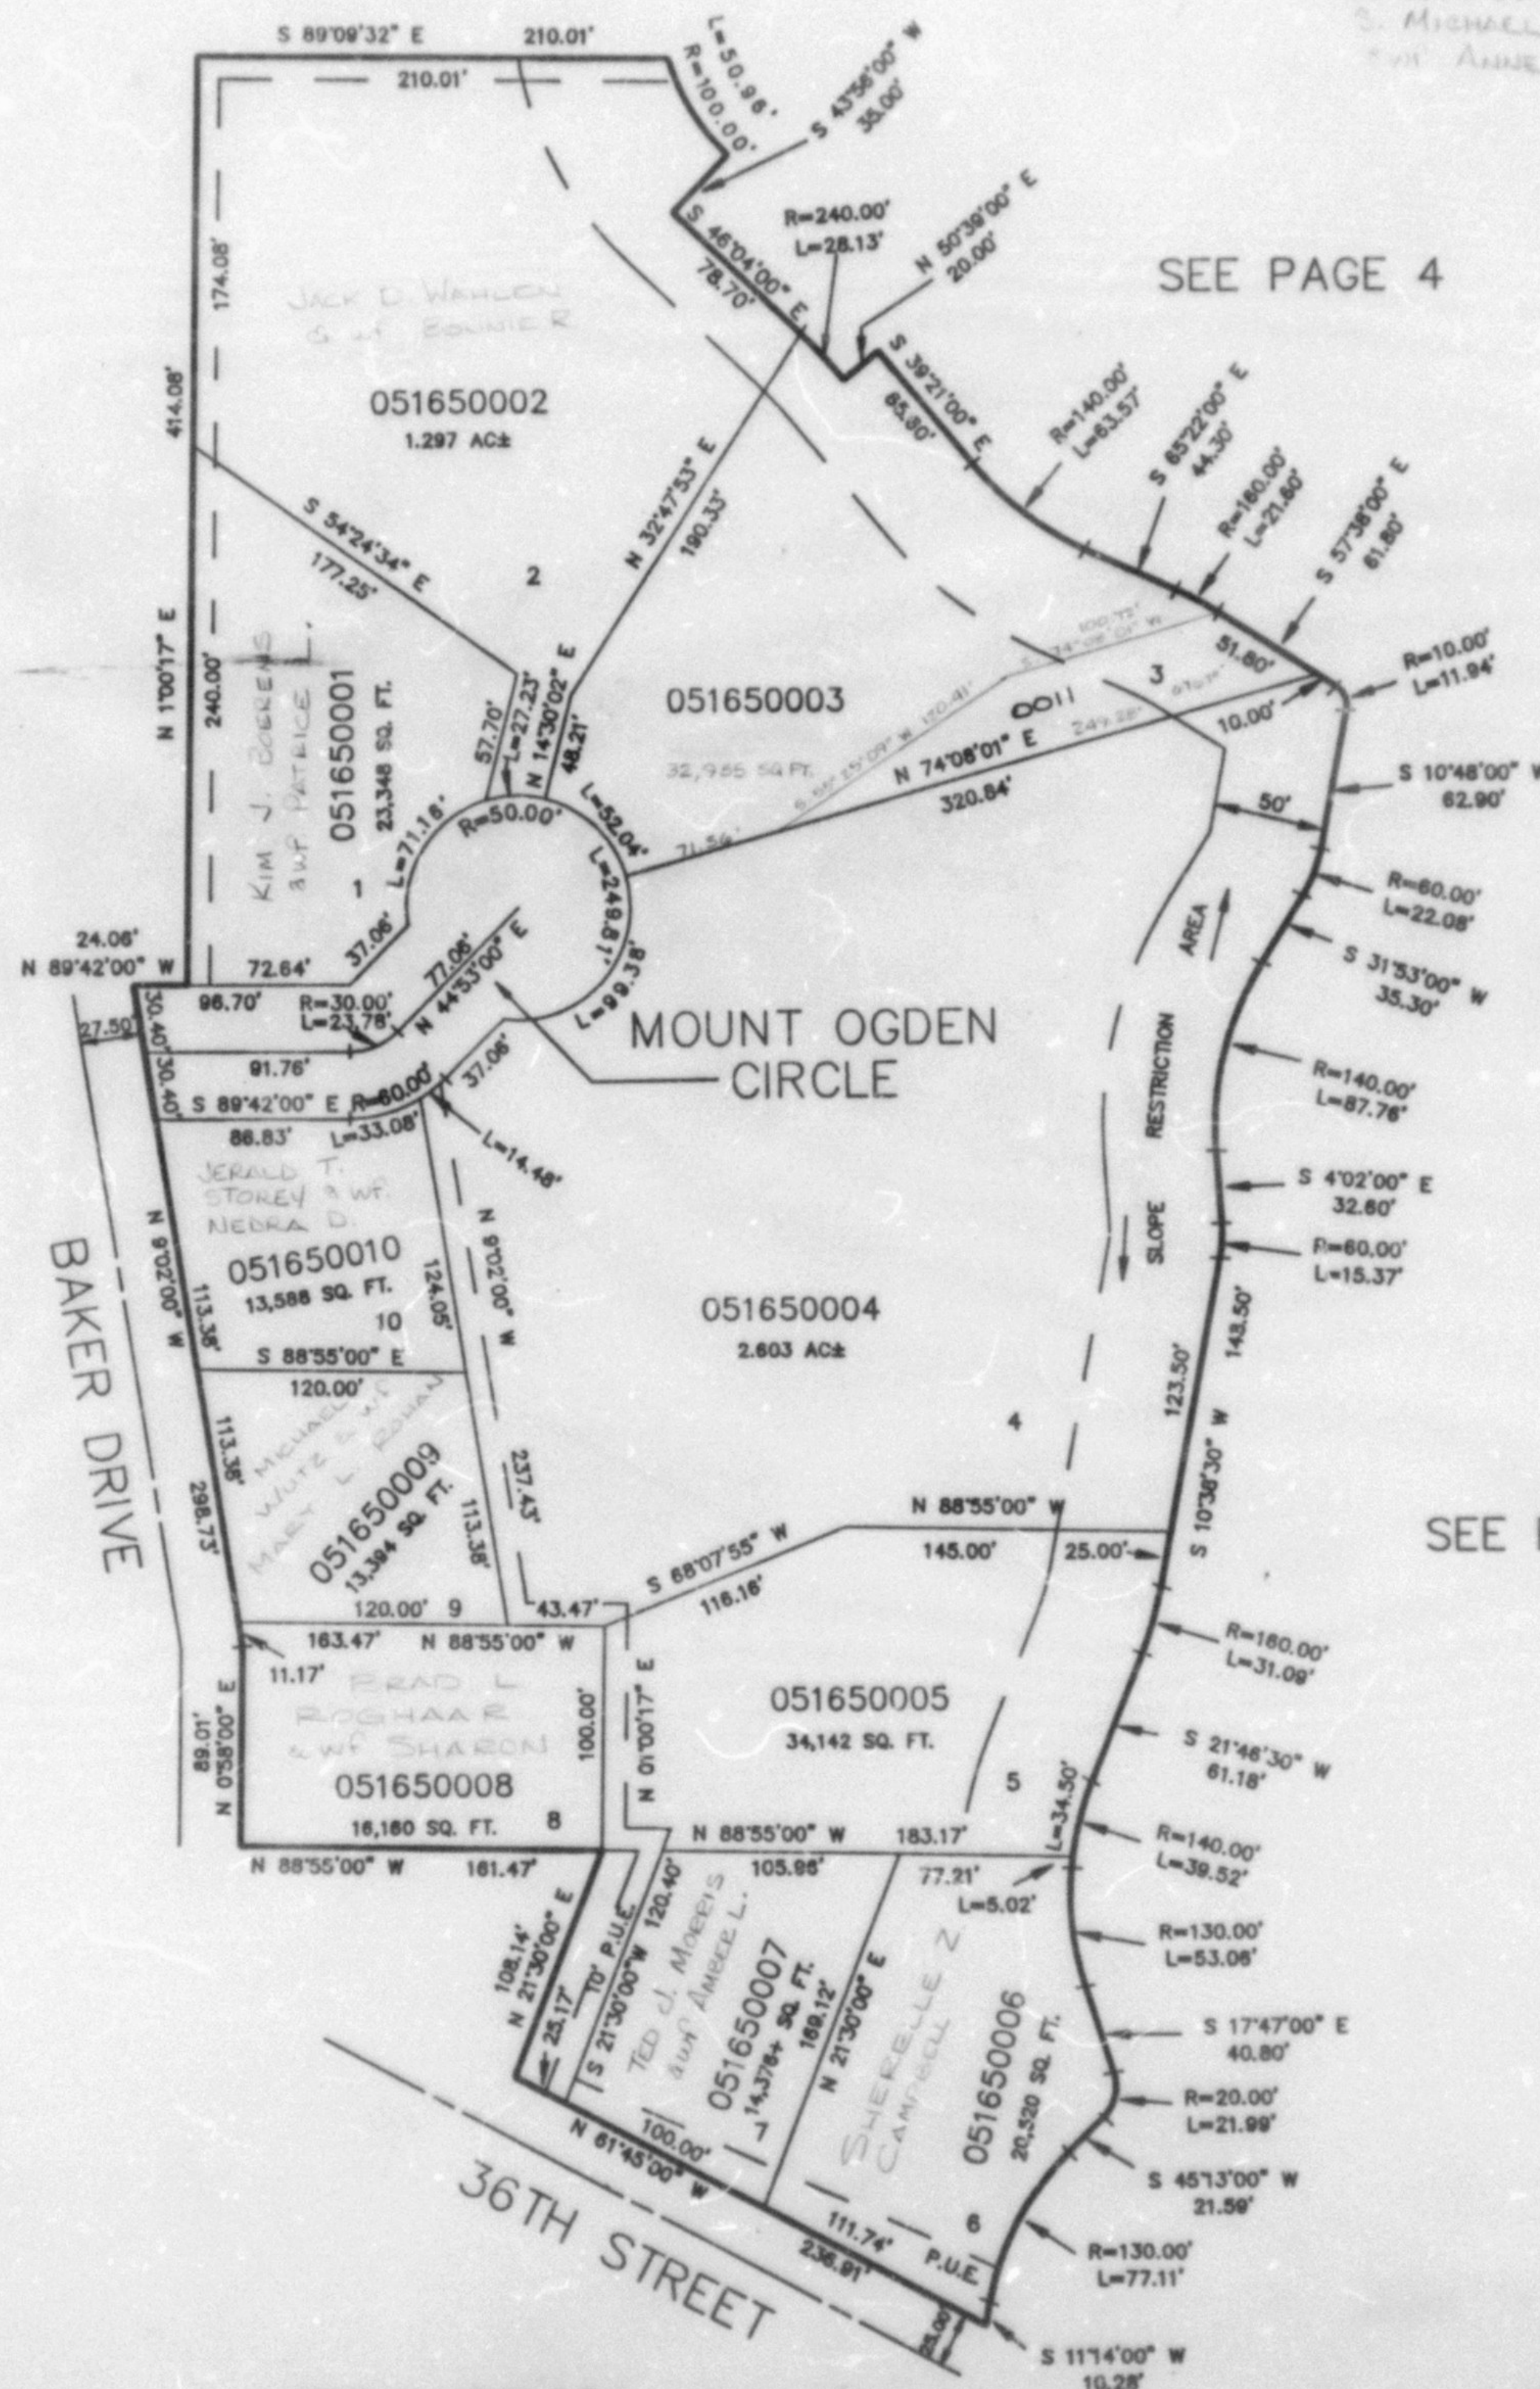

SEE PAGE 23

KST 3-90