


PART OF THE SE 1/4, SEC. 5, T.5N., R.1W., S.L.B. & M.
CITY CENTER AT SOUTH OGDEN COMMERCIAL SUBDIVISION

LOTS 1, 2, 7-13
IN SOUTH OGDEN CITY
SCALE 1" = 50'

TAXING UNIT: 298

SEE PAGE 116

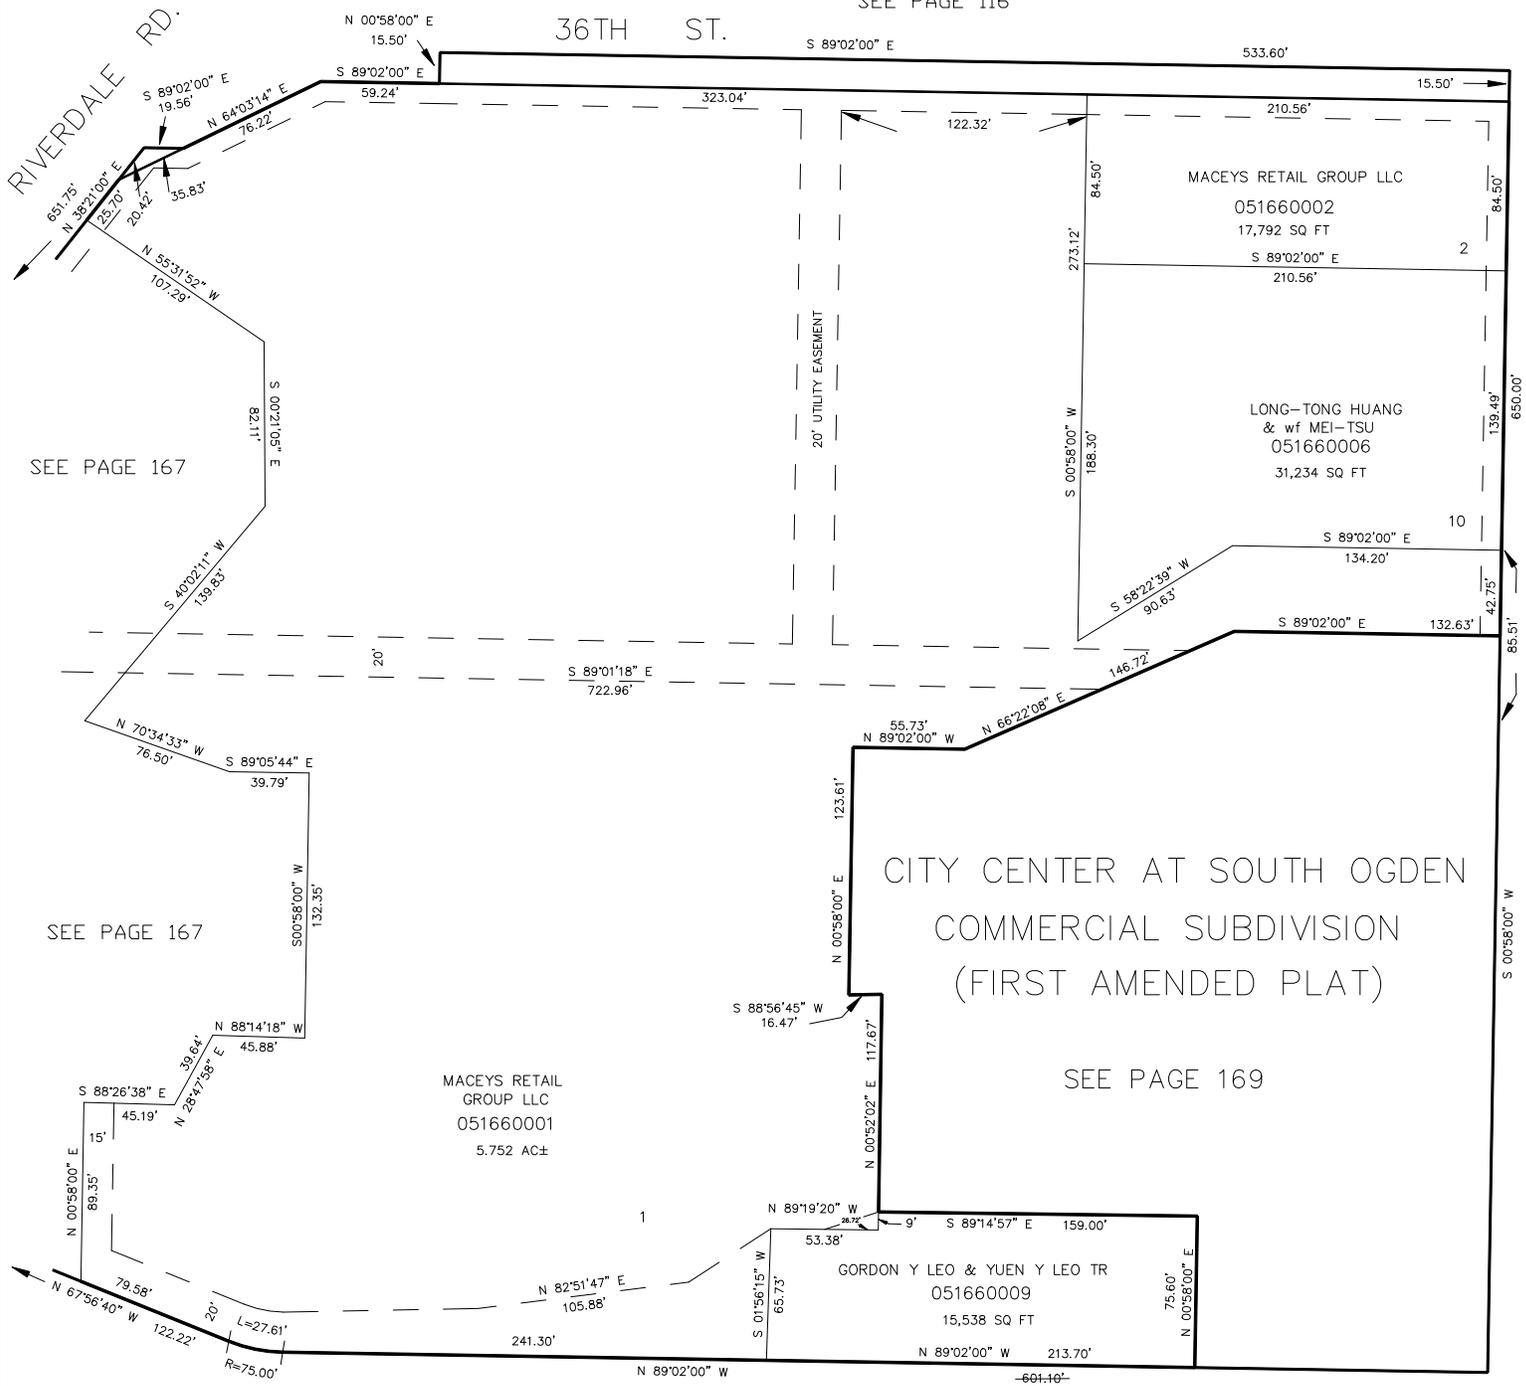

10' UTILITY & DRAINAGE EASEMENTS EACH SIDE OF PROPERTY LINES AS INDICATED BY DASHED LINES EXCEPT AS OTHERWISE SHOWN.

37TH ST.
SEE PAGE 129

FOR COMPLETE ENG DATA SEE ORIGINAL DEDICATION PLAT IN BOOK 40, PAGE 92 OF RECORDS.

SEE PAGE 126

WASHINGTON BLVD.