

PART OF THE SE 1/4, SEC. 5, T.5N., R.1W., S.L.B. & M.
CITY CENTER AT SOUTH OGDEN COMMERCIAL SUBDIVISION
 LOTS 3-6


TAXING UNIT: 298

IN SOUTH OGDEN CITY

SCALE 1" = 50'

EXCEPT WHERE
 OTHERWISE SHOWN
 ALL LOTS OWNED
 BY: SOUTH OGDEN CITY
 CENTER LLC

SEE PAGE 122

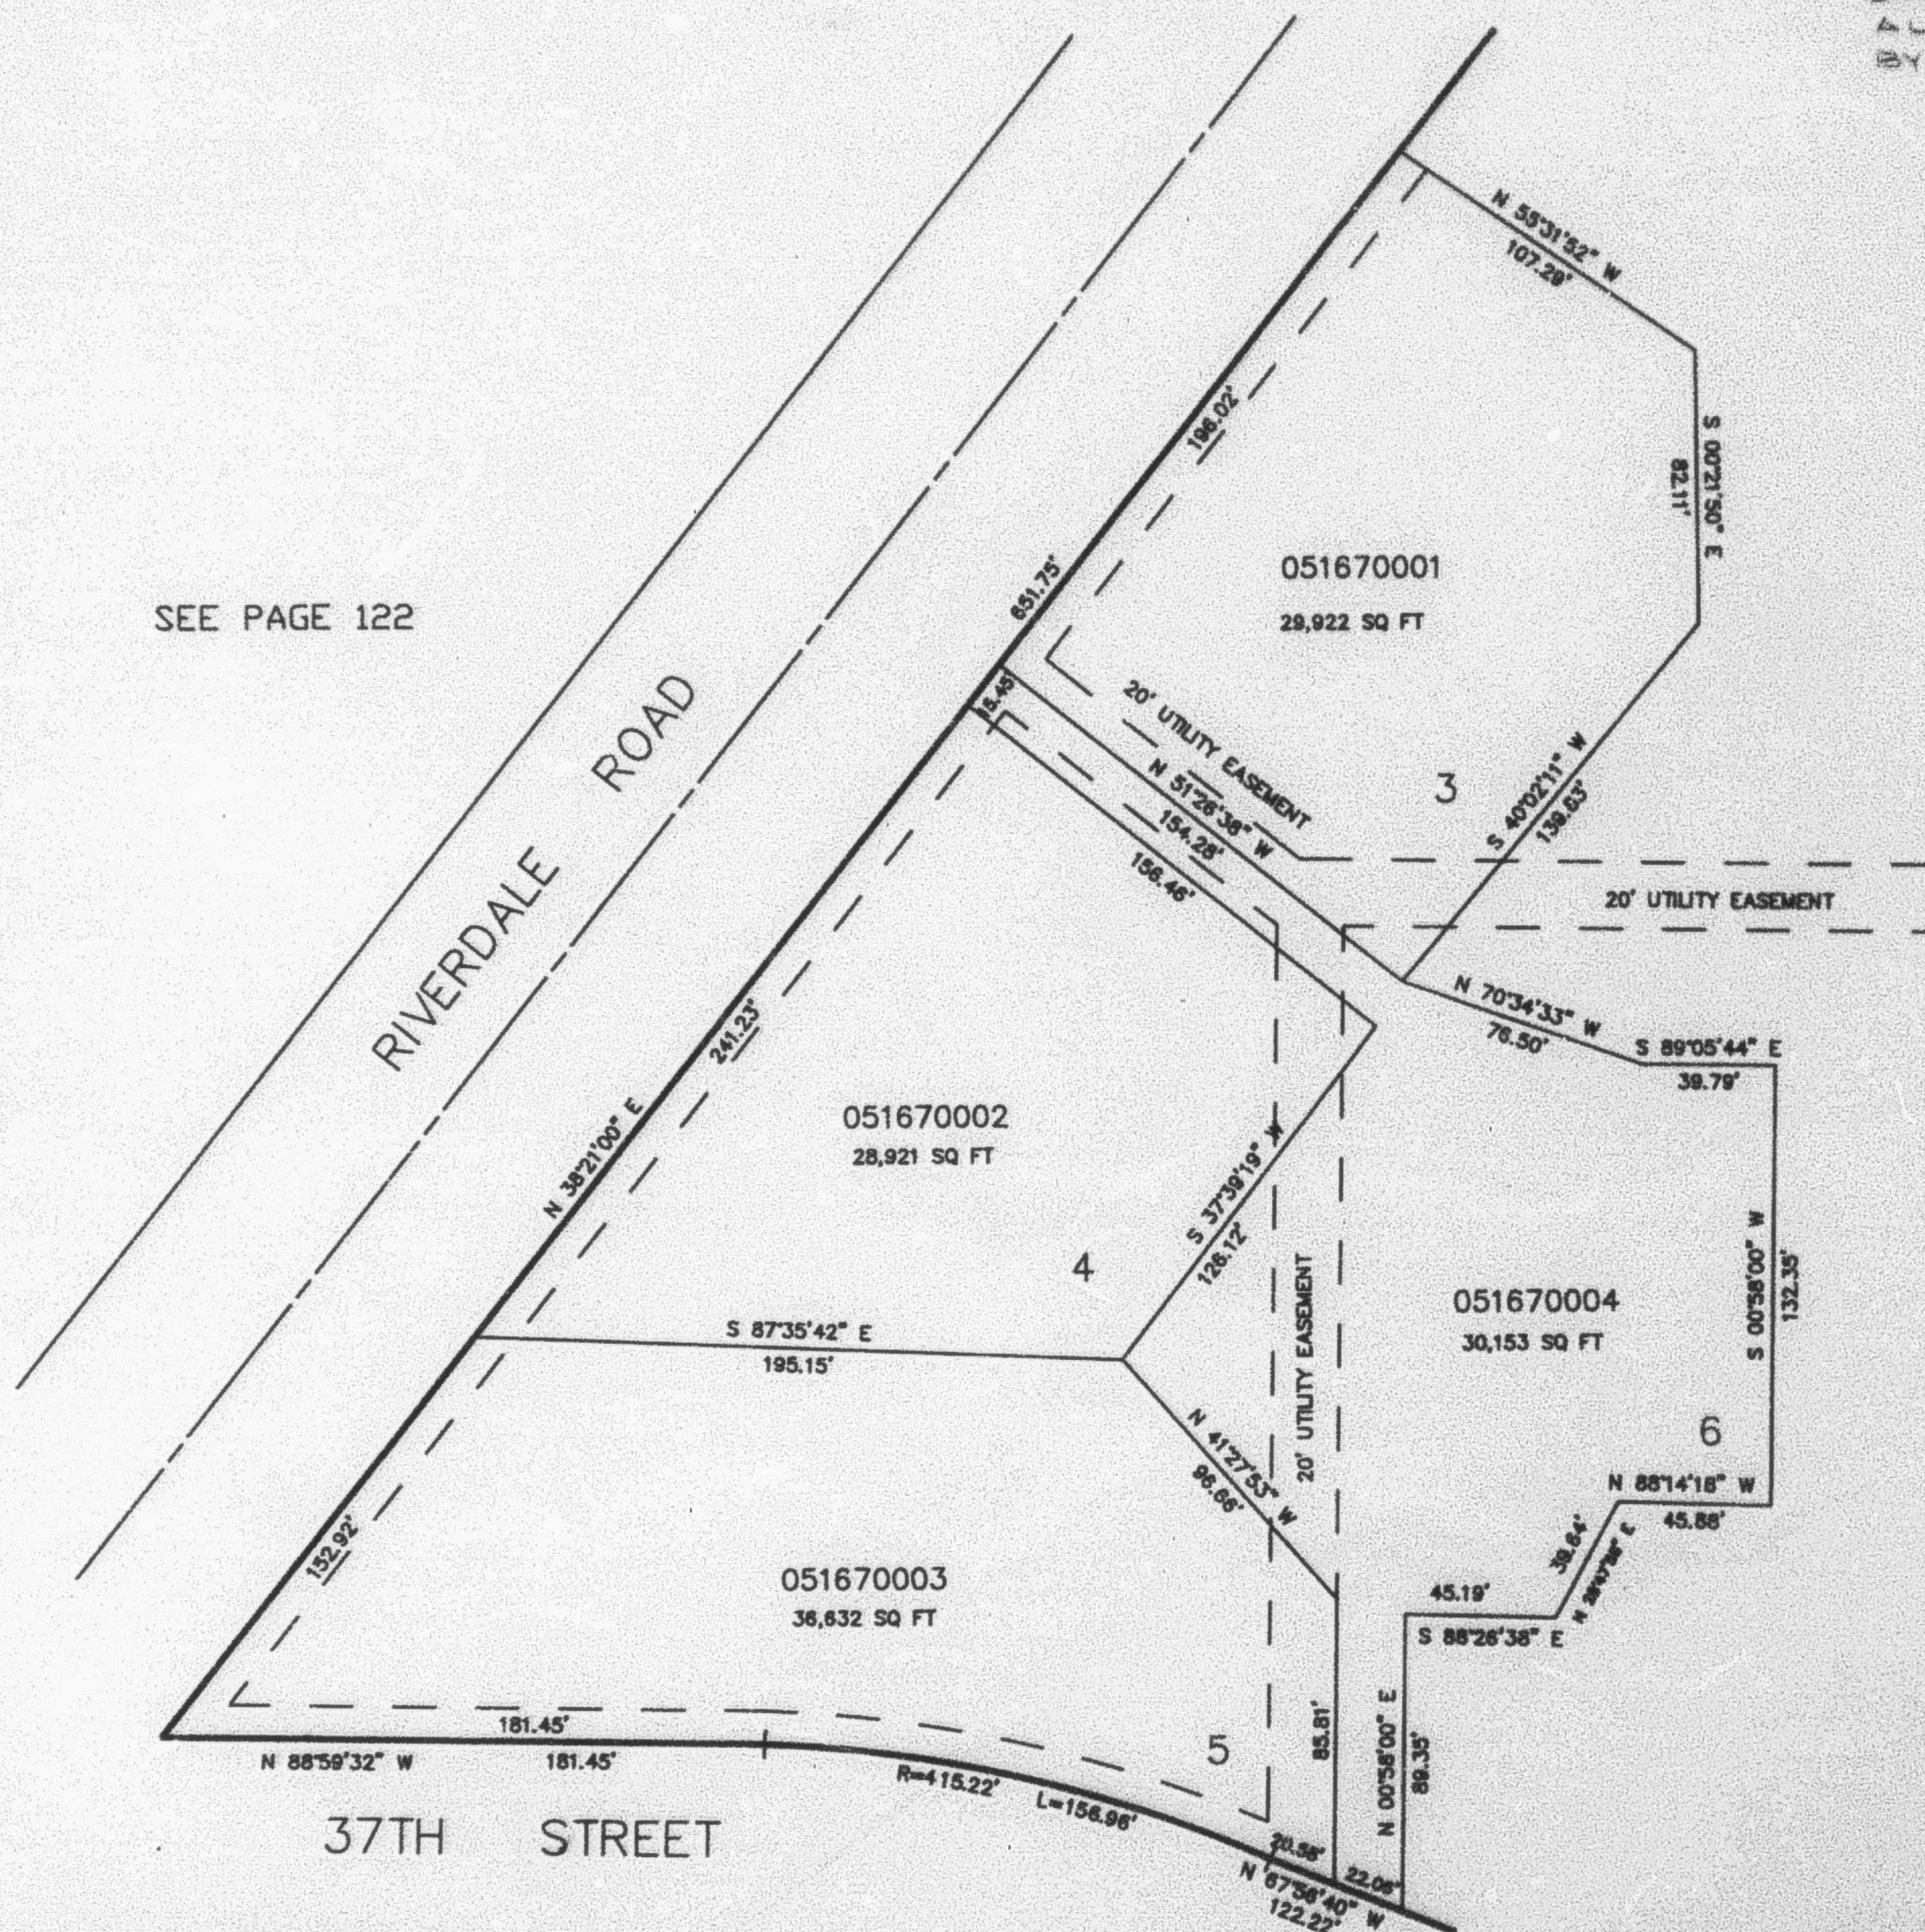

SEE PAGE 166

10' UTILITY & DRAINAGE EASEMENTS EACH
 SIDE OF PROPERTY LINES AS INDICATED
 BY DASHED LINES EXCEPT AS OTHERWISE
 SHOWN.

SEE PAGE 129

FOR COMPLETE ENG DATA SEE
 ORIGINAL DEDICATION PLAT IN
 BOOK 40, PAGE 82 OF RECORDS.