

PART OF THE SE 1/4, SEC. 5, T.5N., R.1W., S.L.B. & M.
CITY CENTER AT SOUTH OGDEN COMMERCIAL SUBDIVISION


167

TAXING UNIT: 298

LOTS 3-6
IN SOUTH OGDEN CITY
SCALE 1" = 50'

EXCEPT WHERE
OTHERWISE SHOWN
ALL LOTS OWNED
BY: SOUTH OGDEN CITY
CENTER LLC

SEE PAGE 122

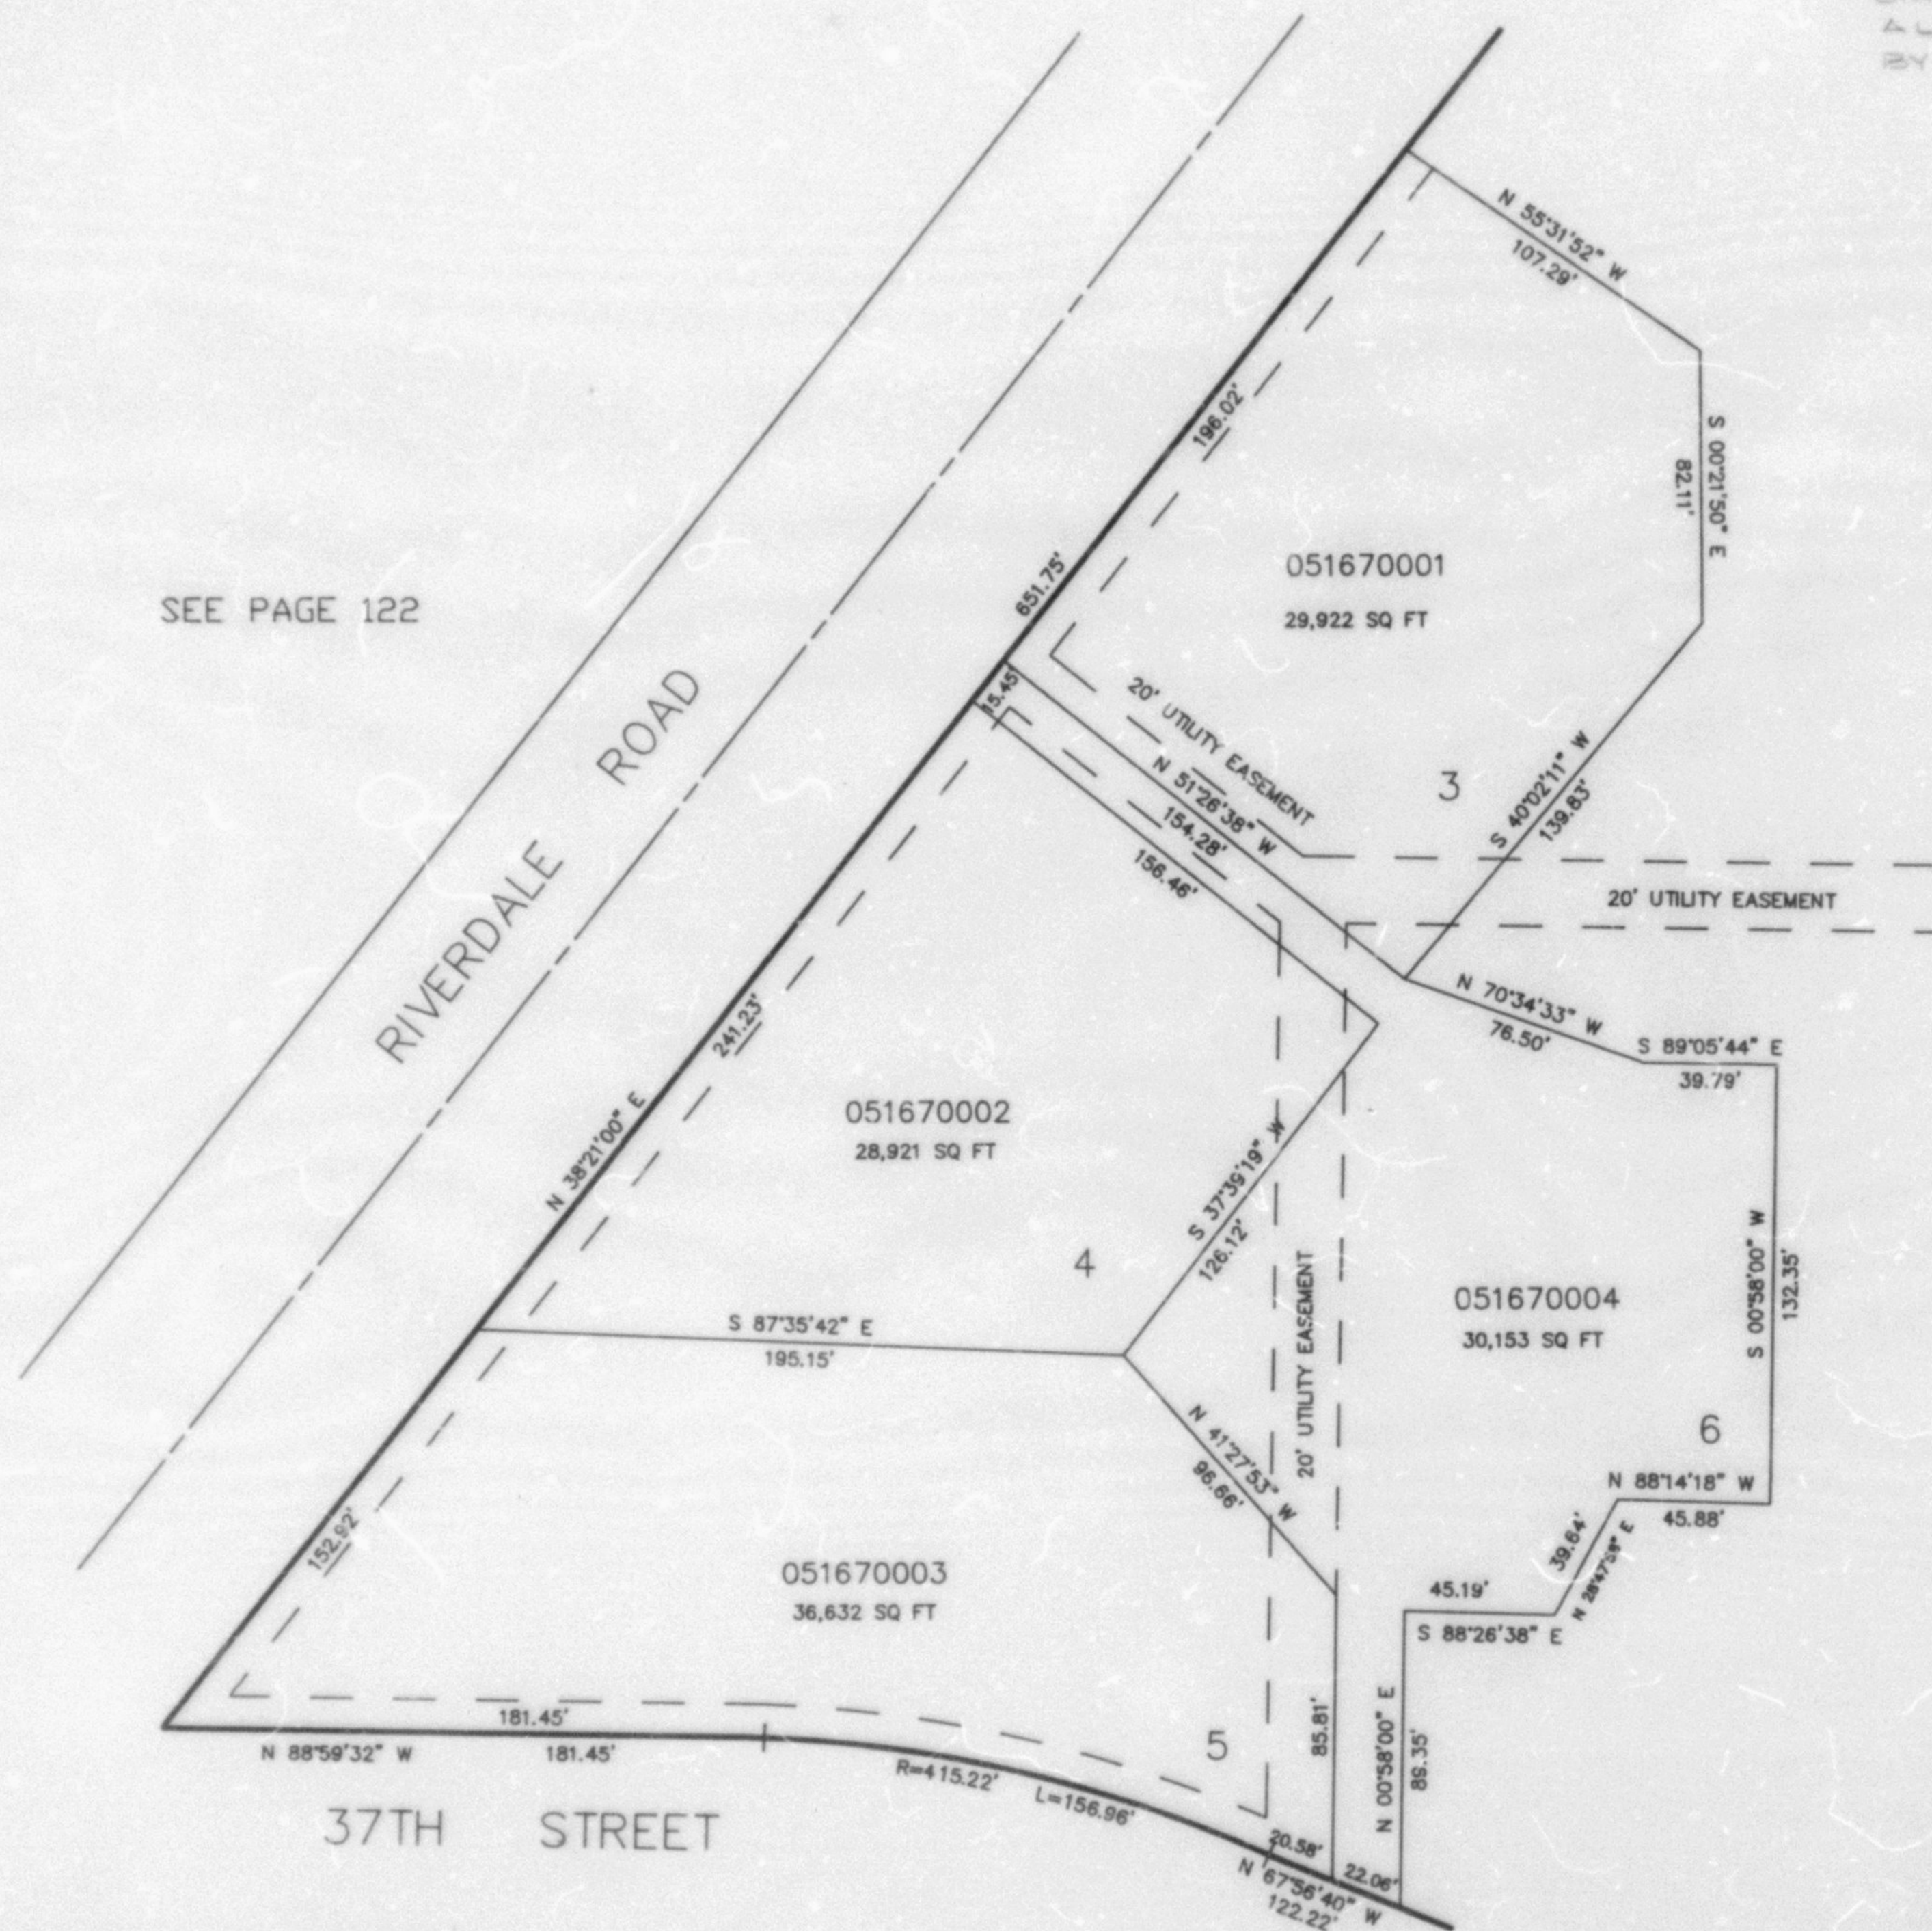

SEE PAGE 166

10' UTILITY & DRAINAGE EASEMENTS EACH
SIDE OF PROPERTY LINES AS INDICATED
BY DASHED LINES EXCEPT AS OTHERWISE
SHOWN.

SEE PAGE 129

FOR COMPLETE ENG DATA SEE
ORIGINAL DEDICATION PLAT IN
BOOK 40, PAGE 92 OF RECORDS.