

PART OF THE SOUTH HALF, OF SEC. 6, T.5N., R.1W., S.L.B. & M.
ISAAC SPRINGS SUBDIVISION PHASE 1

IN RIVERDALE CITY

TAXING UNIT: 26


SCALE 1" = 50'

170

SEE PAGE 145

SEE PAGE 145

SEE PAGE 144

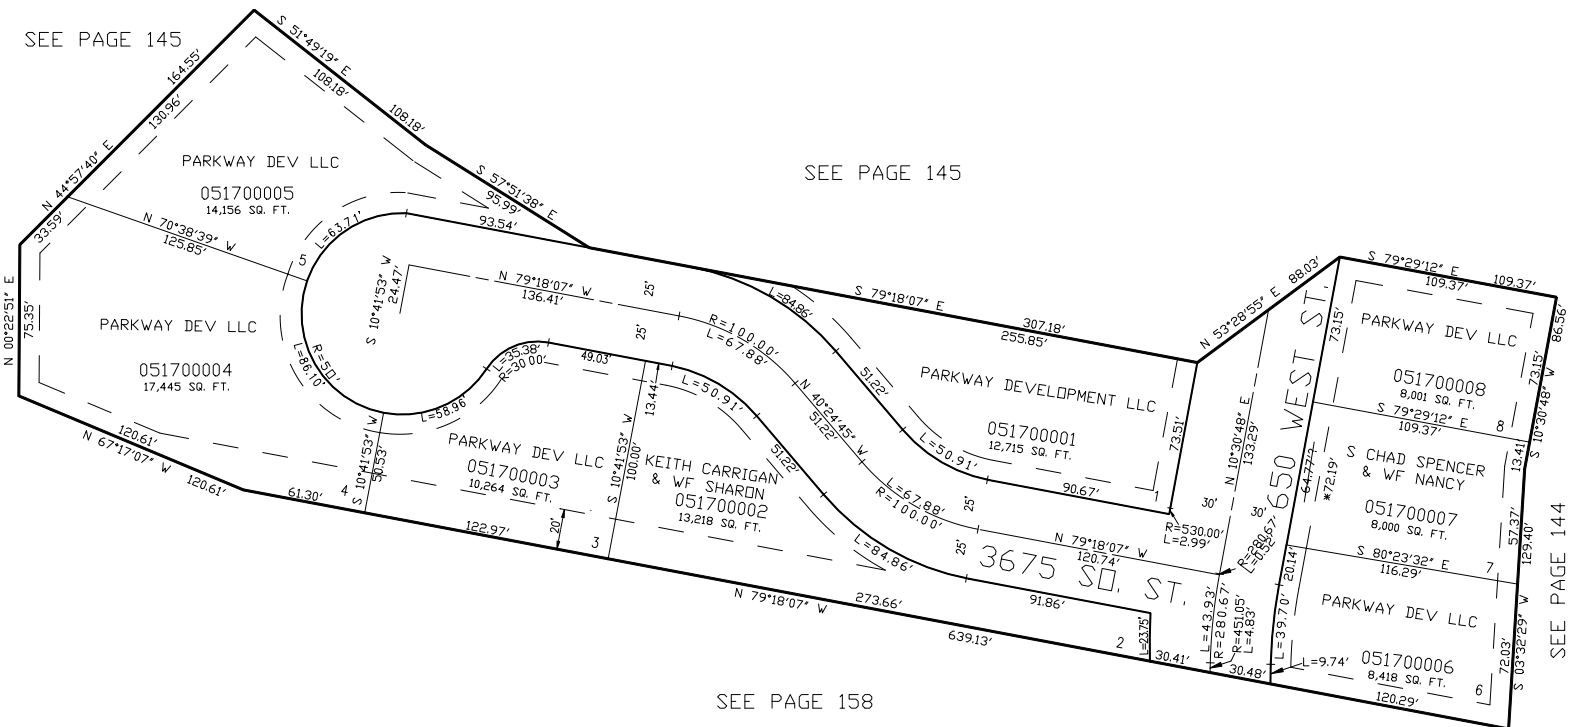

FOR COMPLETE ENG DATA SEE
 ORIGINAL DEDICATION PLAT IN
 BOOK 45, PAGE 53 OF RECORDS.

10' UTILITY & DRAINAGE EASEMENTS EACH
 SIDE OF PROPERTY LINES AS INDICATED
 BY DASHED LINES EXCEPT AS OTHERWISE
 SHOWN.

*CORRECTION AFFIDAVIT ON LOT 7
 E# 1506150 BK 1893 PG 902
 25-NOV-97