


PART OF THE SOUTH HALF, OF SEC. 6, T.5N., R.1W., S.L.B. & M.  
**ISAAC SPRINGS SUBDIVISION PHASE 1**

IN RIVERDALE CITY  
 SCALE 1" = 50'

TAXING UNIT: 26

SEE PAGE 145

SEE PAGE 145

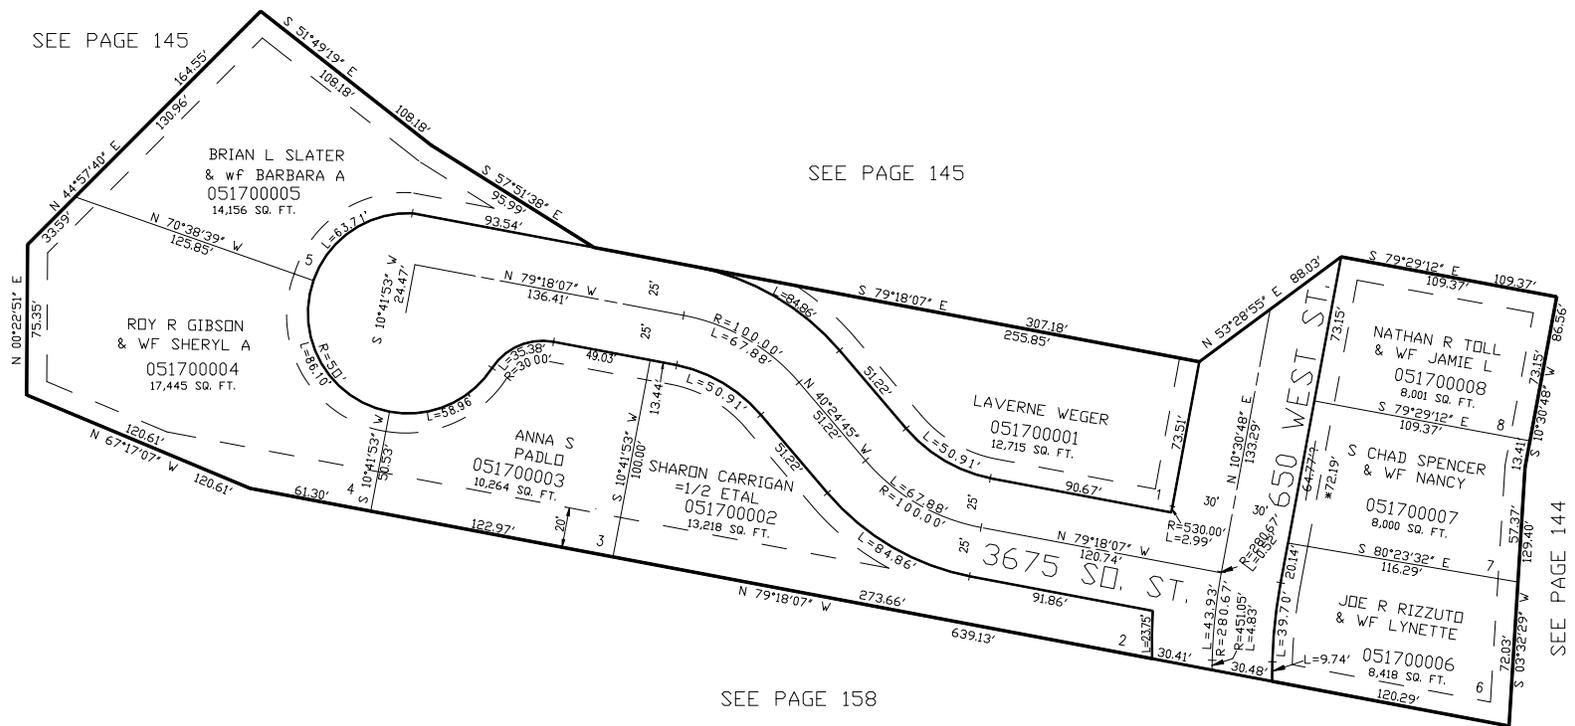

SEE PAGE 158

SEE PAGE 144

FOR COMPLETE ENG DATA SEE ORIGINAL DEDICATION PLAT IN BOOK 45, PAGE 53 OF RECORDS.

10' UTILITY & DRAINAGE EASEMENTS EACH SIDE OF PROPERTY LINES AS INDICATED BY DASHED LINES EXCEPT AS OTHERWISE SHOWN.

\*CORRECTION AFFIDAVIT ON LOT 7  
 E# 1506150 BK 1893 PG 902  
 25-NOV-97