


PART OF THE SOUTH HALF, OF SEC. 6, T.5N., R.1W., S.L.B. & M.
ISAAC SPRINGS SUBDIVISION PHASE 1

IN RIVERDALE CITY
SCALE 1" = 50'

TAXING UNIT: 26

SEE PAGE 145

SEE PAGE 145

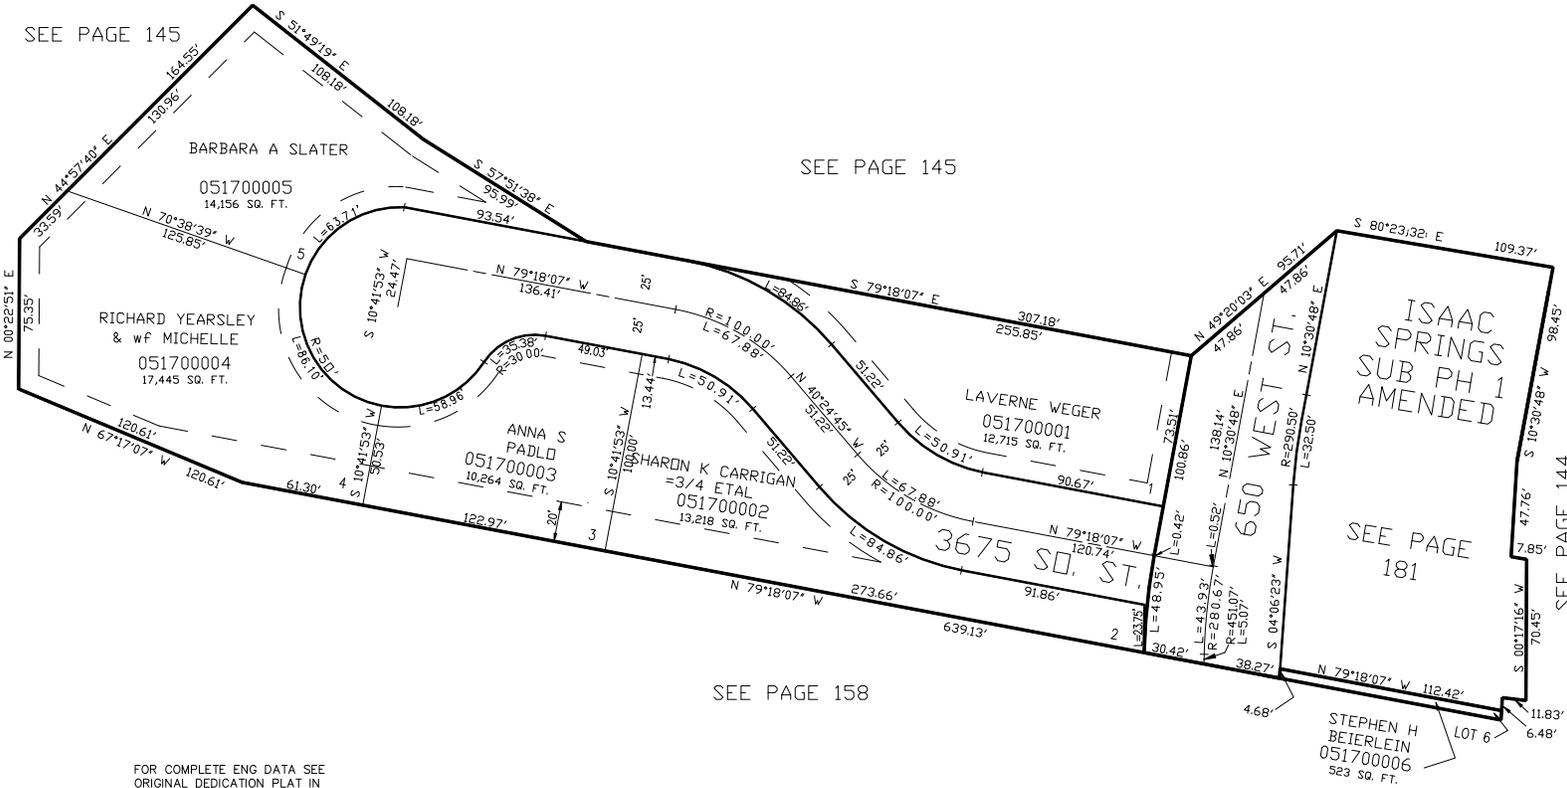

SEE PAGE 158

FOR COMPLETE ENG DATA SEE ORIGINAL DEDICATION PLAT IN BOOK 45, PAGE 53 OF RECORDS.

10' UTILITY & DRAINAGE EASEMENTS EACH SIDE OF PROPERTY LINES AS INDICATED BY DASHED LINES EXCEPT AS OTHERWISE SHOWN.

*CORRECTION AFFIDAVIT ON LOT 7
E# 1506150 BK 1893 PG 902
25-NOV-97