

PART OF THE S.W. 1/4 OF SEC. 6 AND N.W. 1/4 OF SEC. 7 T.5N., R.1W., S.L.B. & M.


172

HAWSTEAD SUBDIVISION PH 13

IN RIVERDALE CITY

TAXING UNIT: 26

SCALE 1" = 50'

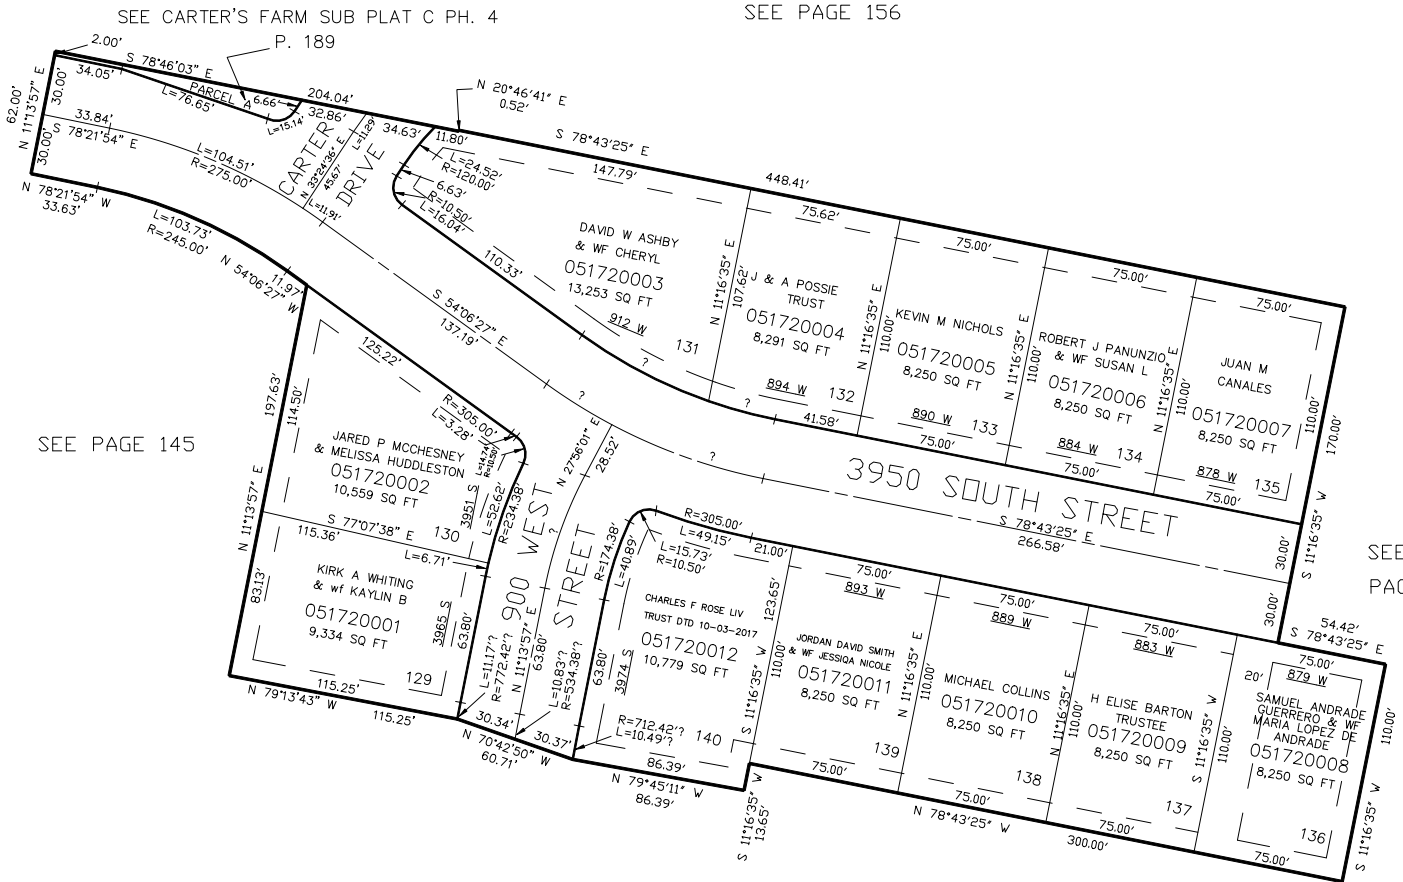

SEE PAGE 145

SEE PAGE 156

SEE BOOK 6
PAGE 256

10' UTILITY & DRAINAGE EASEMENTS EACH
SIDE OF PROPERTY LINES AS INDICATED
BY DASHED LINES EXCEPT AS OTHERWISE
SHOWN.

FOR COMPLETE ENG DATA SEE
ORIGINAL DEDICATION PLAT IN
BOOK 50, PAGE 22 OF RECORDS.