


PART OF THE S.W.1/4, OF SECTION 6, T.5N., R.1W., S.L.B. & M.
CARTER'S FARM SUBDIVISION PLAT "C" PH. 1

IN RIVERDALE CITY

SCALE 1" = 40'

TAXING UNIT: 26

SEE PAGE 151

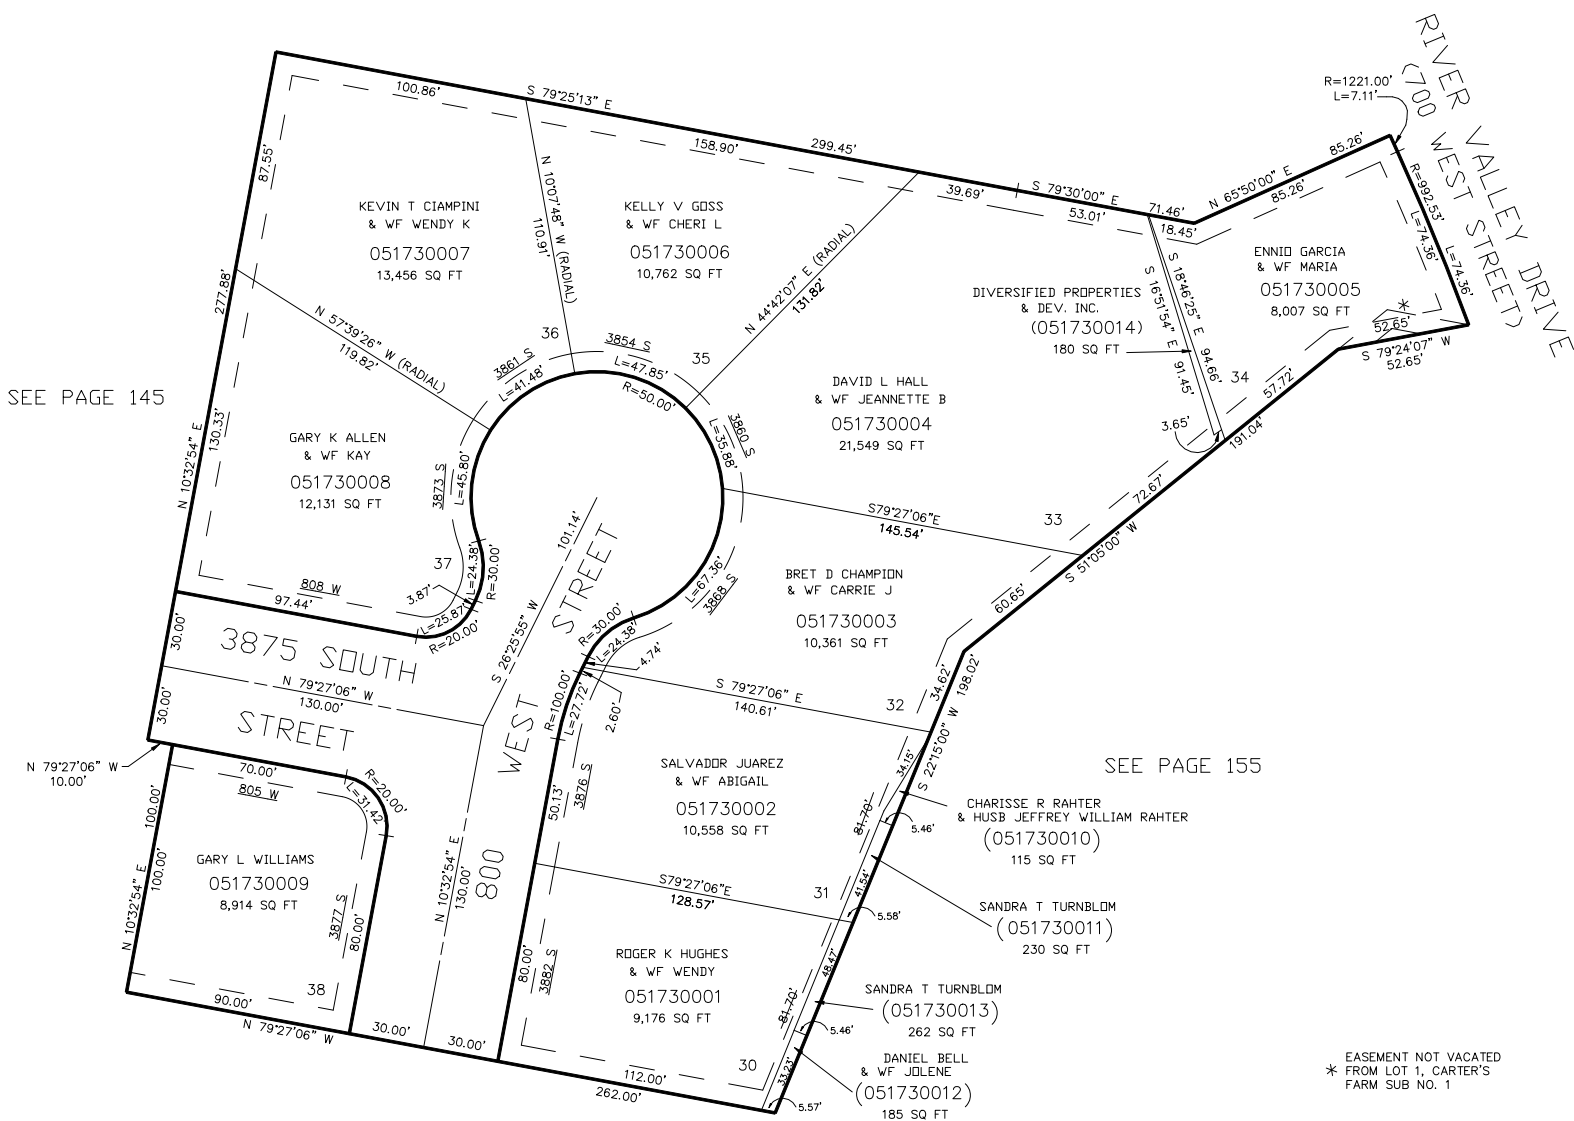

EASEMENT NOT VACATED
* FROM LOT 1, CARTER'S
FARM SUB NO. 1

FOR COMPLETE ENG DATA SEE
ORIGINAL DEDICATION PLAT IN
BOOK 52, PAGE 2 OF RECORDS.

8' UTILITY & DRAINAGE EASEMENTS EACH
SIDE OF PROPERTY LINES AS INDICATED
BY DASHED LINES EXCEPT AS OTHERWISE
SHOWN.