

PART OF THE S.W.1/4, OF SECTION 6, T.5N., R.1W., S.L.B. & M.
CARTER'S FARM SUBDIVISION PLAT "C" PH. 1

IN RIVERDALE CITY
SCALE 1" = 40'


TAXING UNIT: 26

SEE PAGE 151

SEE PAGE 145

SEE PAGE 155

SEE PAGE 156

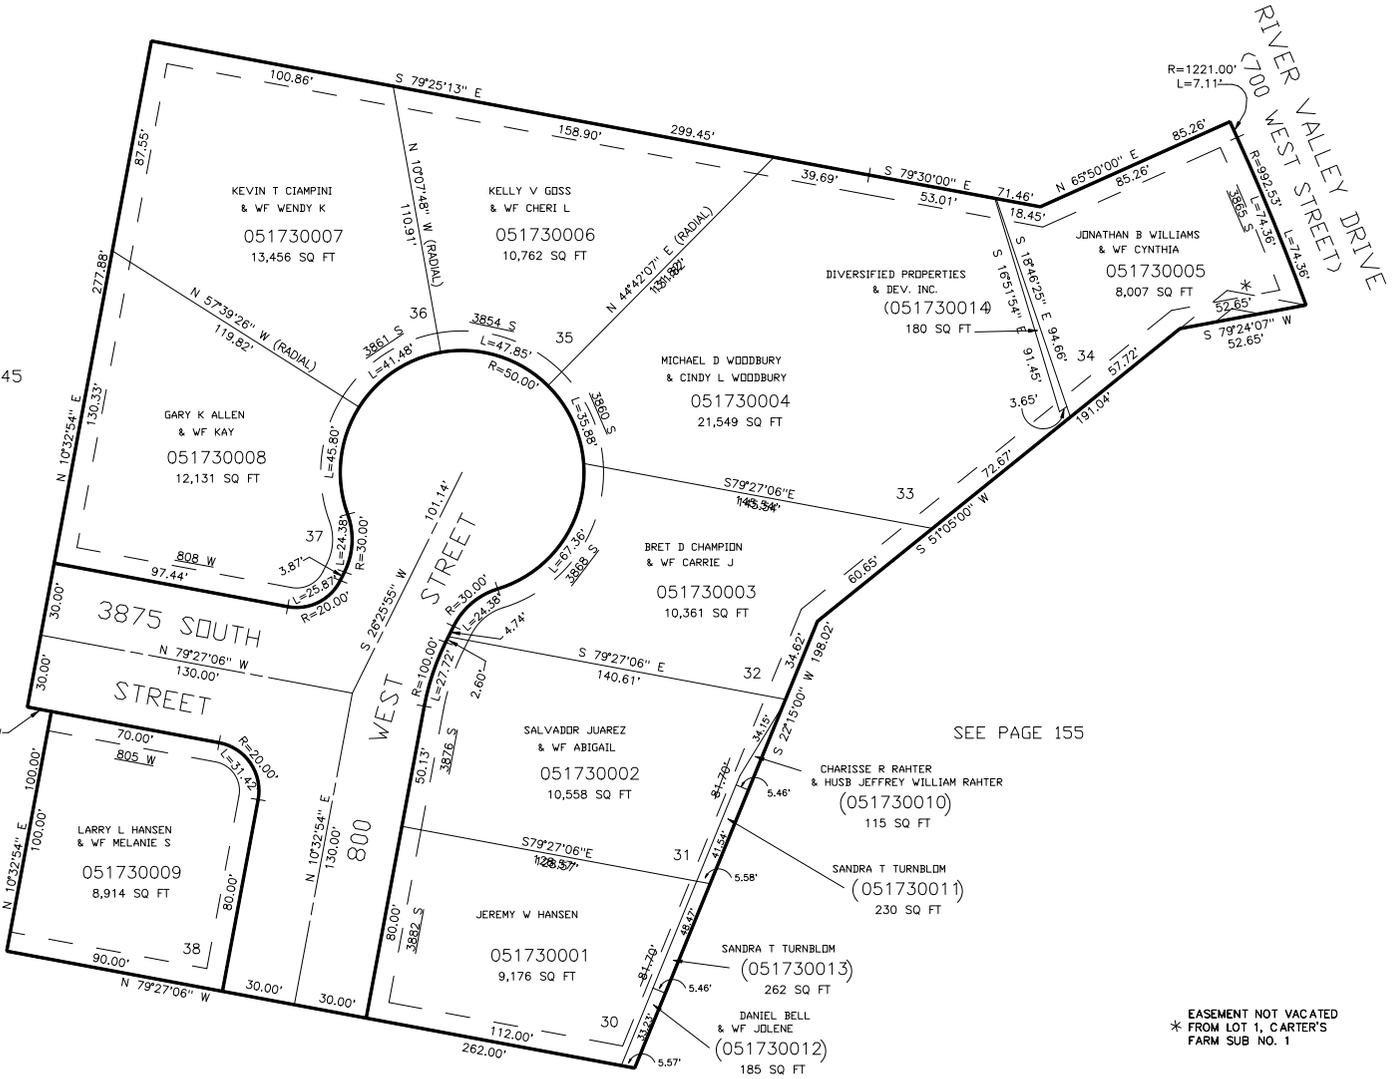

8' UTILITY & DRAINAGE EASEMENTS EACH SIDE OF PROPERTY LINES AS INDICATED BY DASHED LINES EXCEPT AS OTHERWISE SHOWN.

EASEMENT NOT VACATED
* FROM LOT 1, CARTER'S FARM SUB NO. 1

FOR COMPLETE ENG DATA SEE ORIGINAL DEDICATION PLAT IN BOOK 52, PAGE 2 OF RECORDS.