

PART OF THE S.W.1/4, OF SECTION 6, T.5N., R.1W., S.L.B. & M.  
CARTER'S FARM SUBDIVISION PLAT "C" PH. 1

IN RIVERDALE CITY

SCALE 1" = 40'

TAXING UNIT: 26

SEE PAGE 151


SEE PAGE 145

SEE PAGE 155

SEE PAGE 156

EASEMENT NOT VACATED  
\* FROM LOT 1, CARTER'S  
FARM SUB NO. 1

FOR COMPLETE ENG DATA SEE  
ORIGINAL DEDICATION PLAT IN  
BOOK 52, PAGE 2 OF RECORDS.

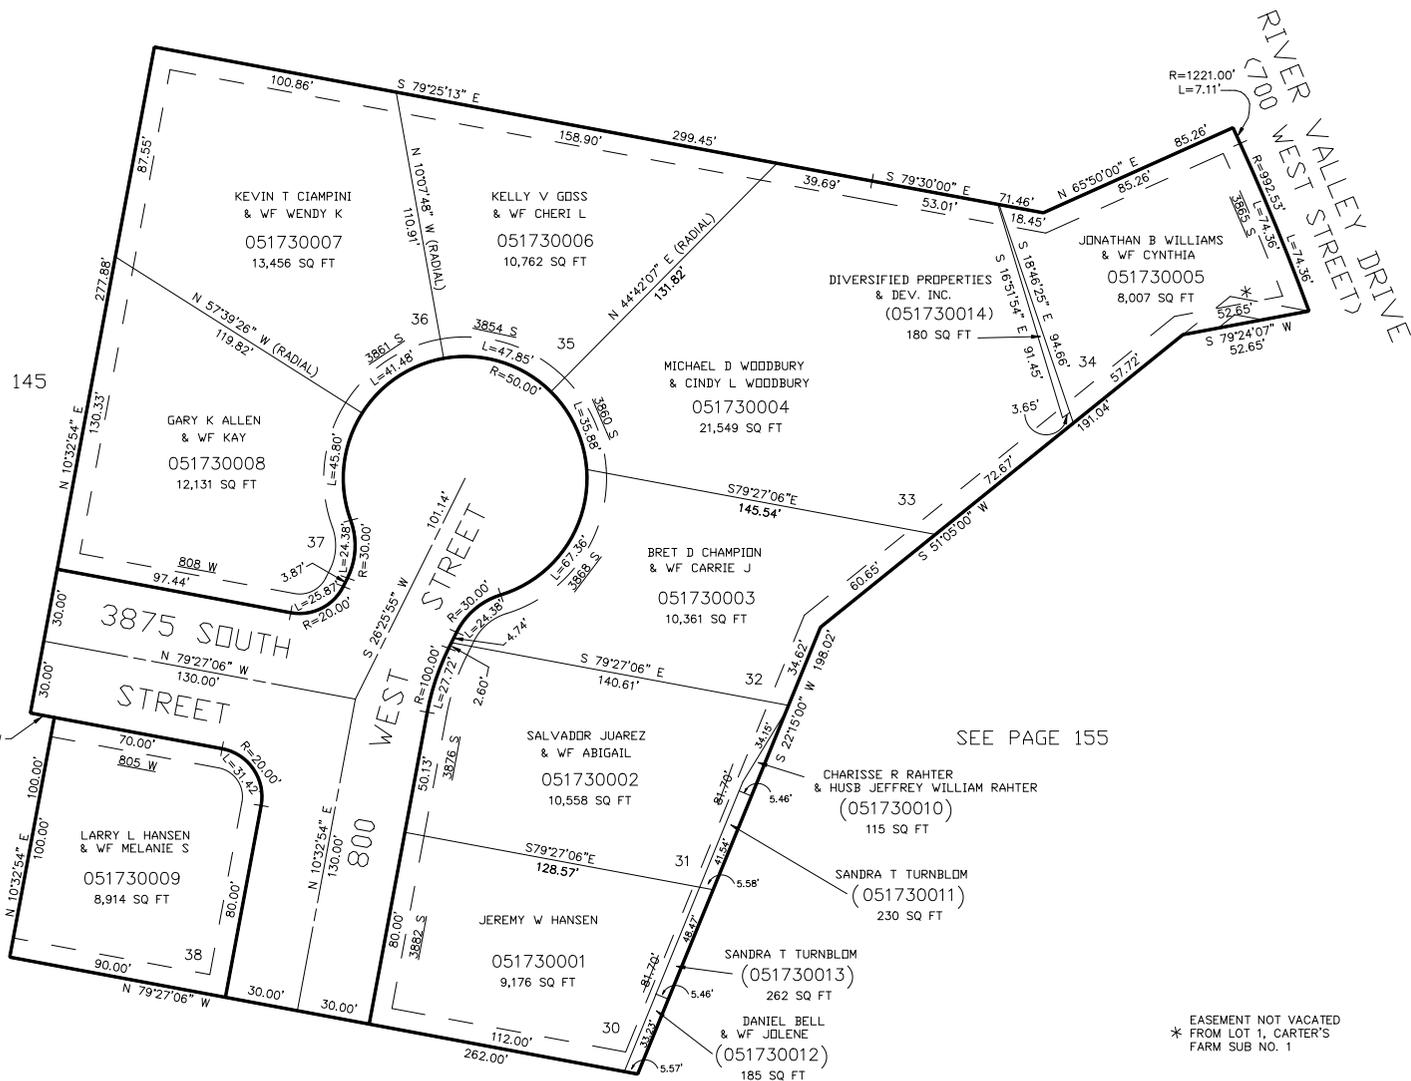

8' UTILITY & DRAINAGE EASEMENTS EACH  
SIDE OF PROPERTY LINES AS INDICATED  
BY DASHED LINES EXCEPT AS OTHERWISE  
SHOWN.